



PLAN #704

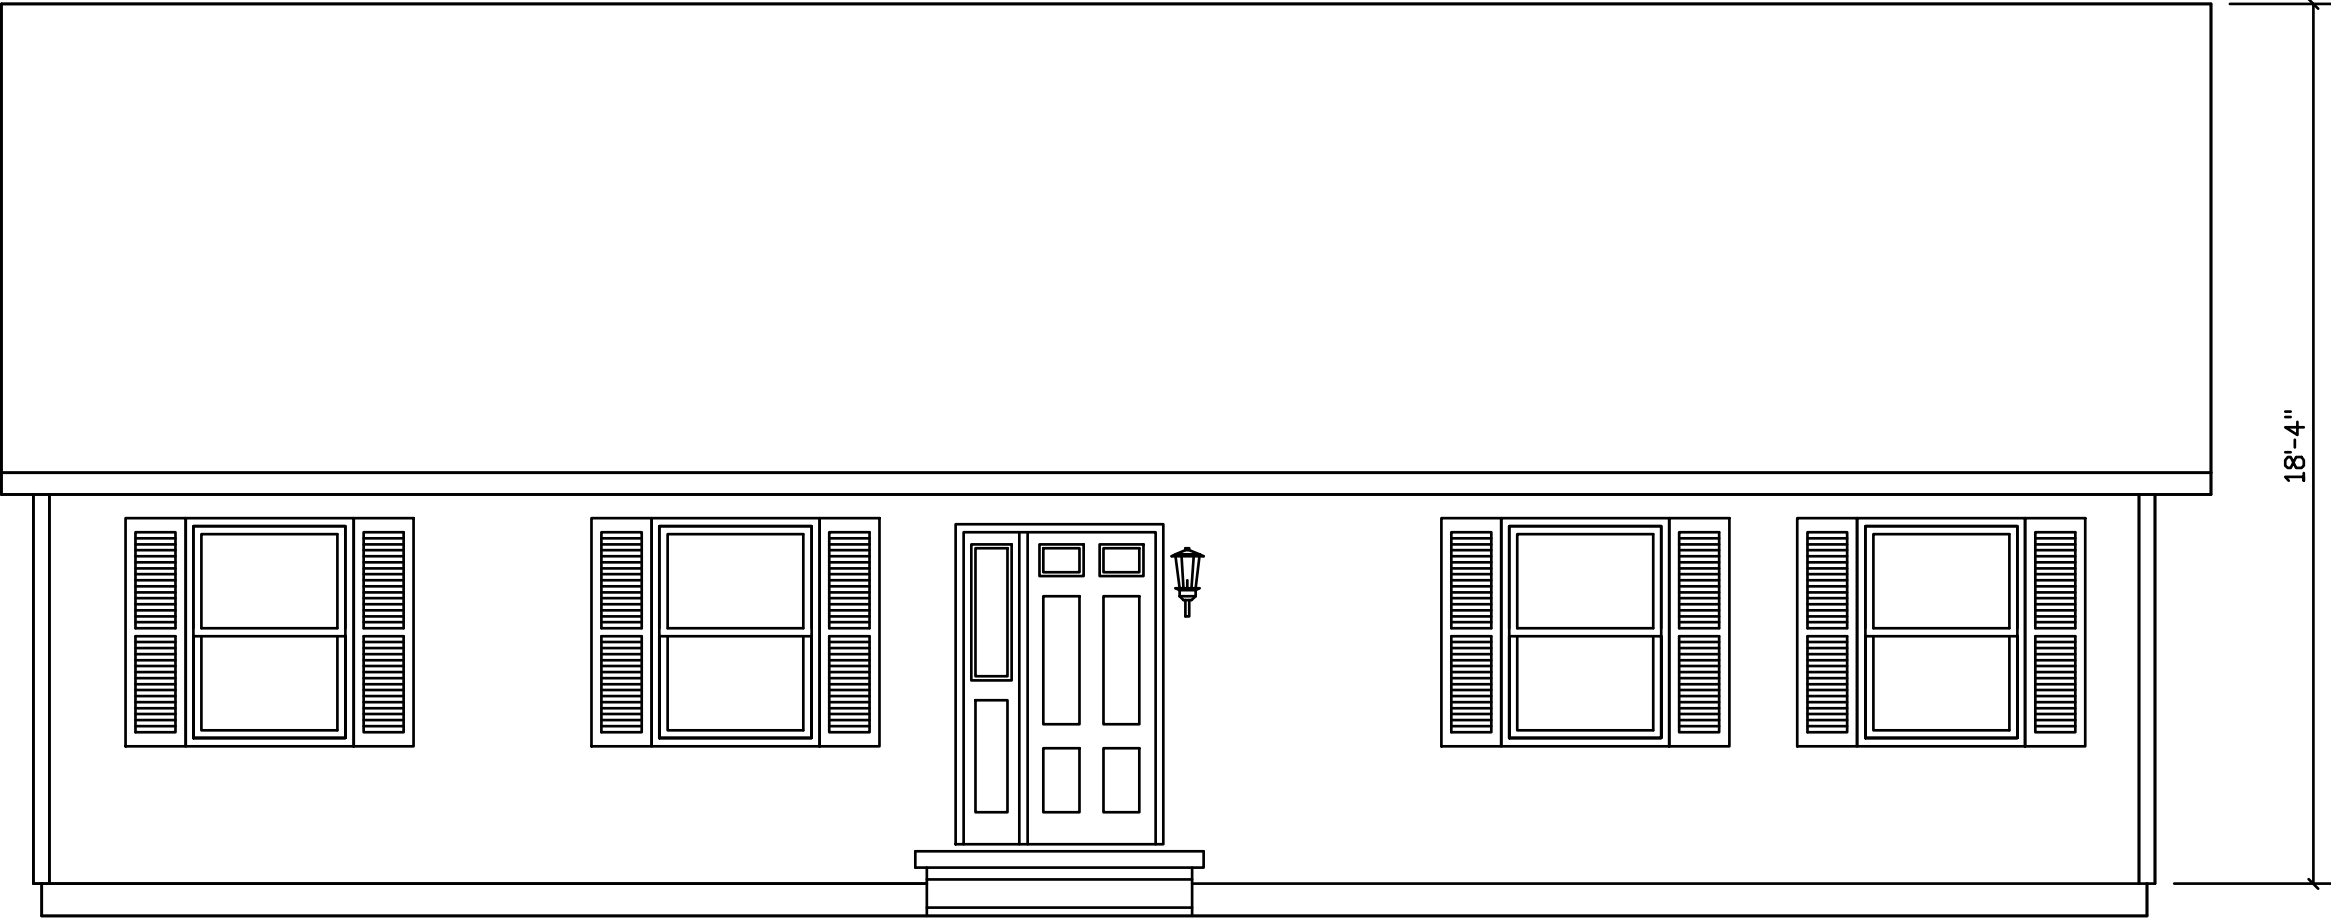

FRONT

STAIRS DESIGNED TO 8 1/4" RISE  
MAX., AND 9" TREAD MIN W/ 1 1/8" NOSING

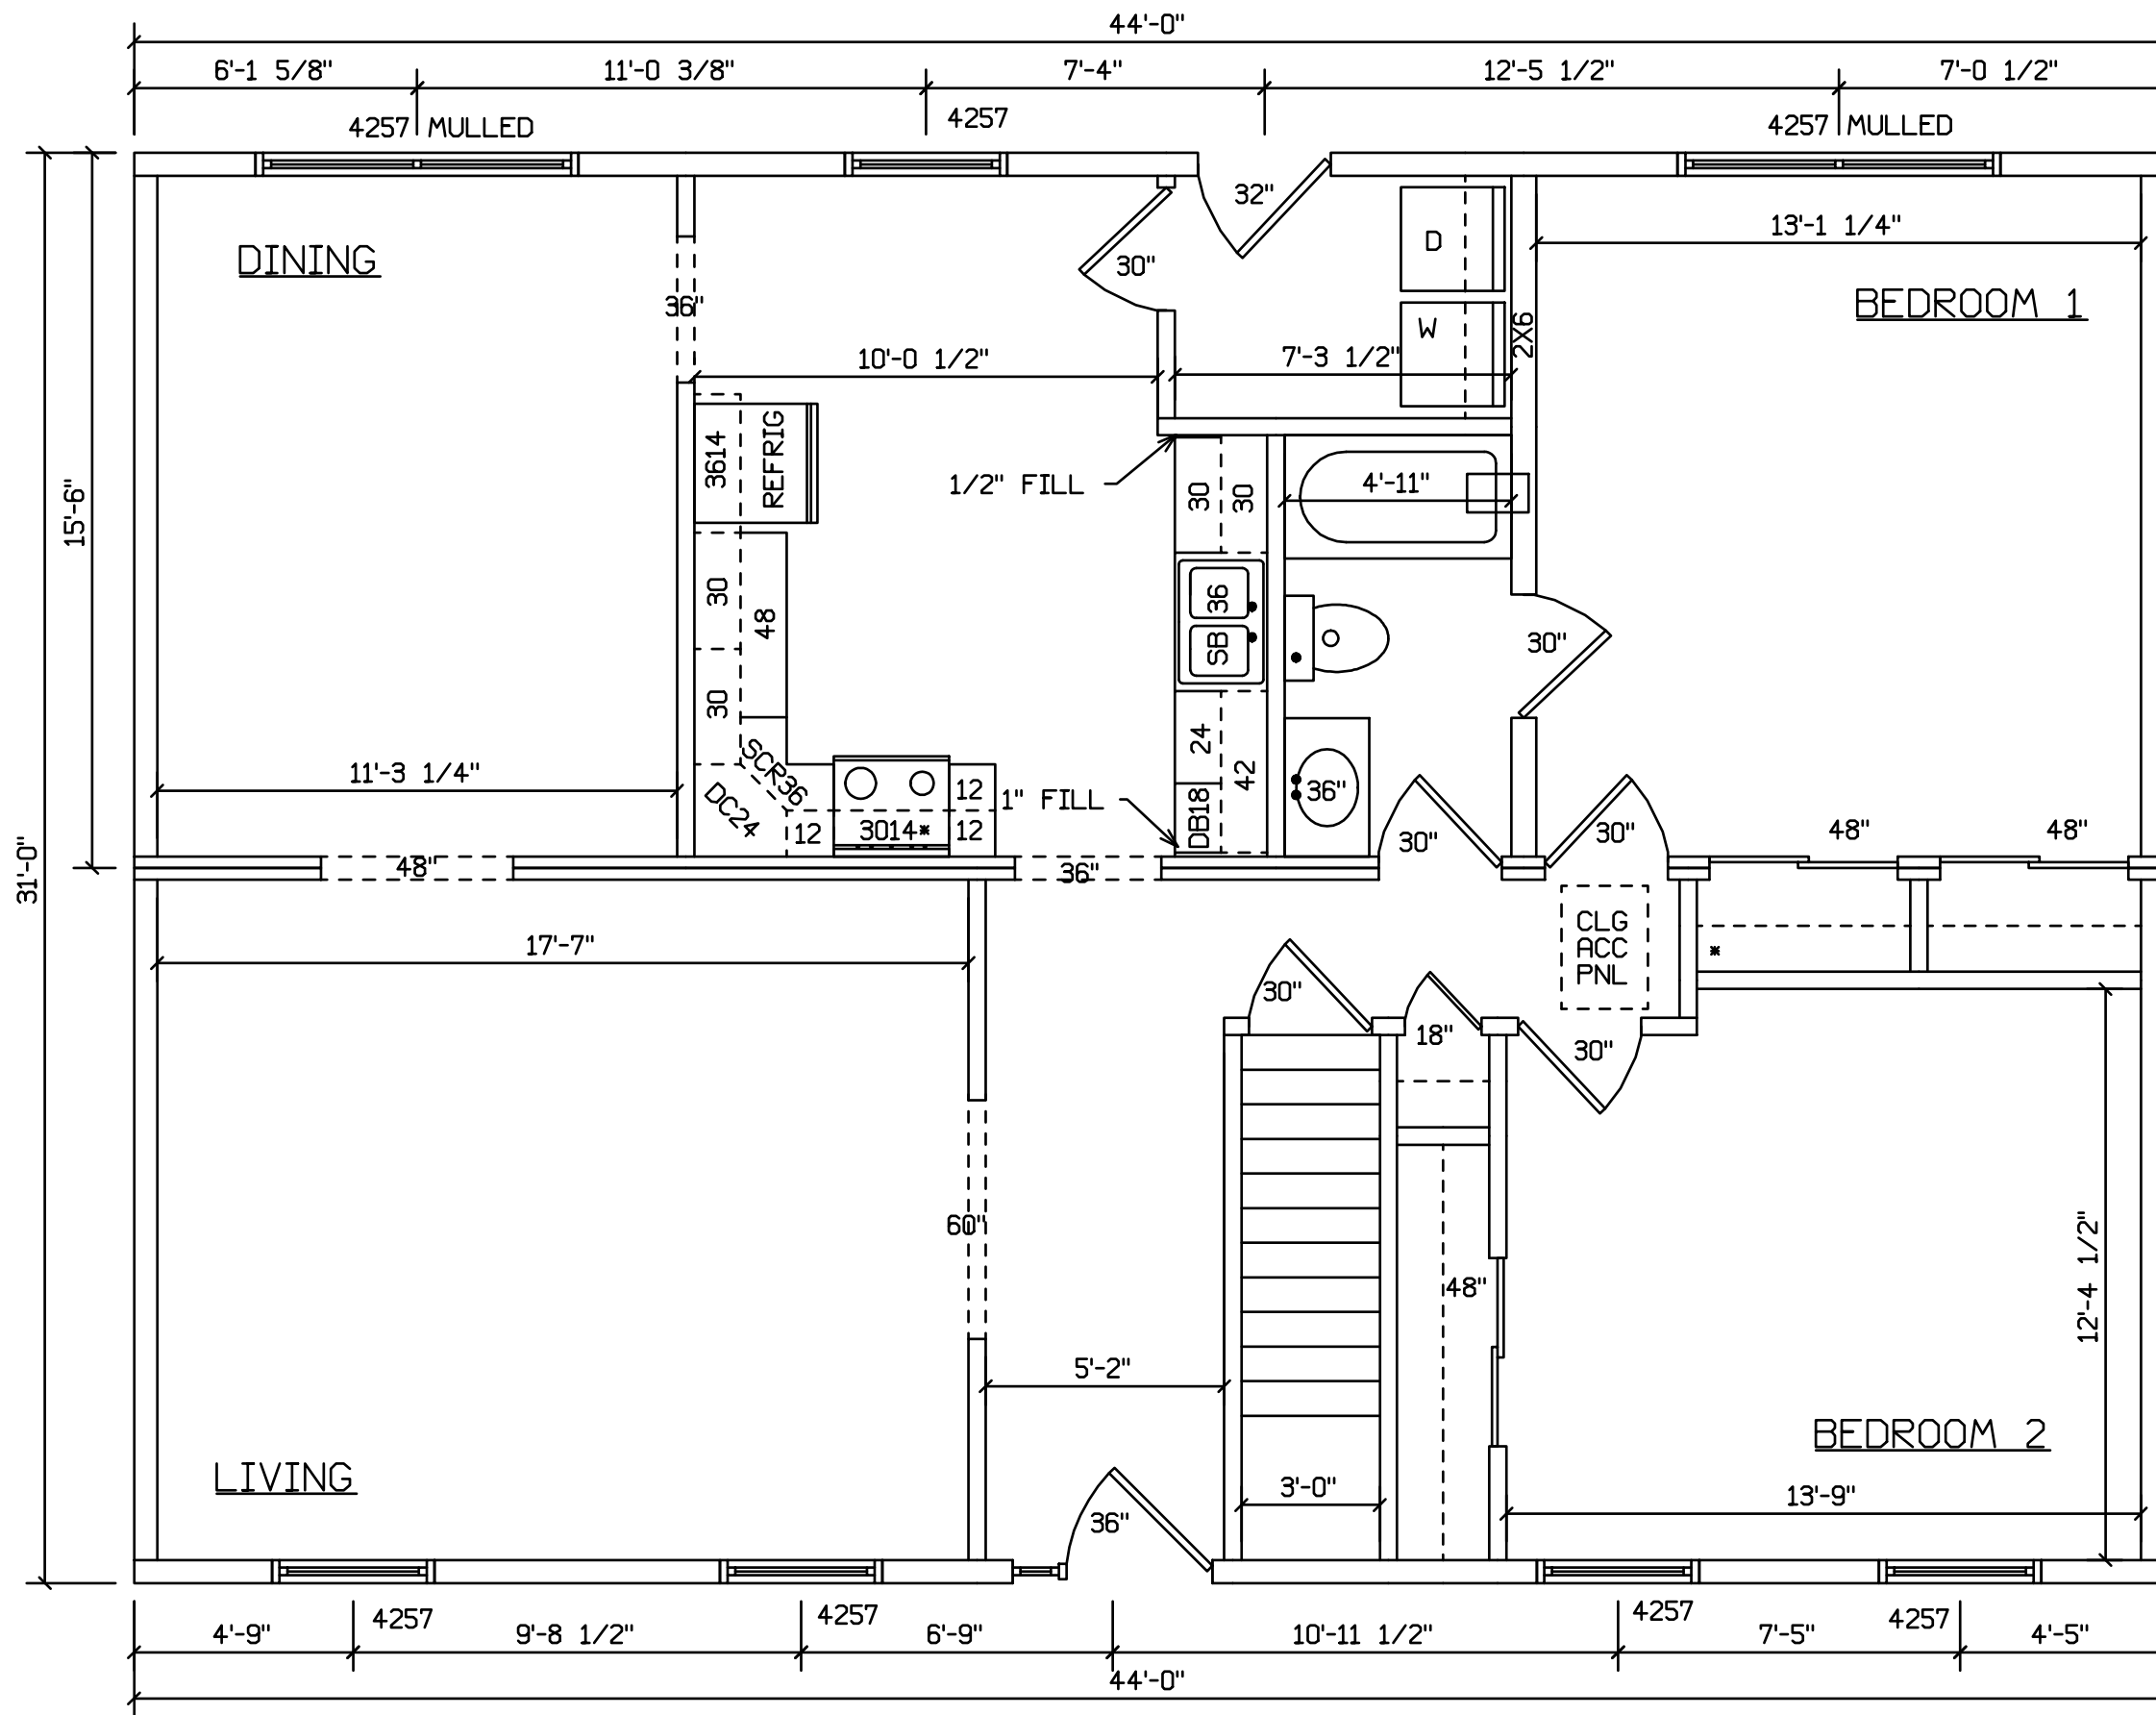

STAIRS DESIGNED TO 8 1/4" RISE  
 MAX., AND 9" TREAD MIN W/ 1 1/8" NOSING