



CRAFTON - 111

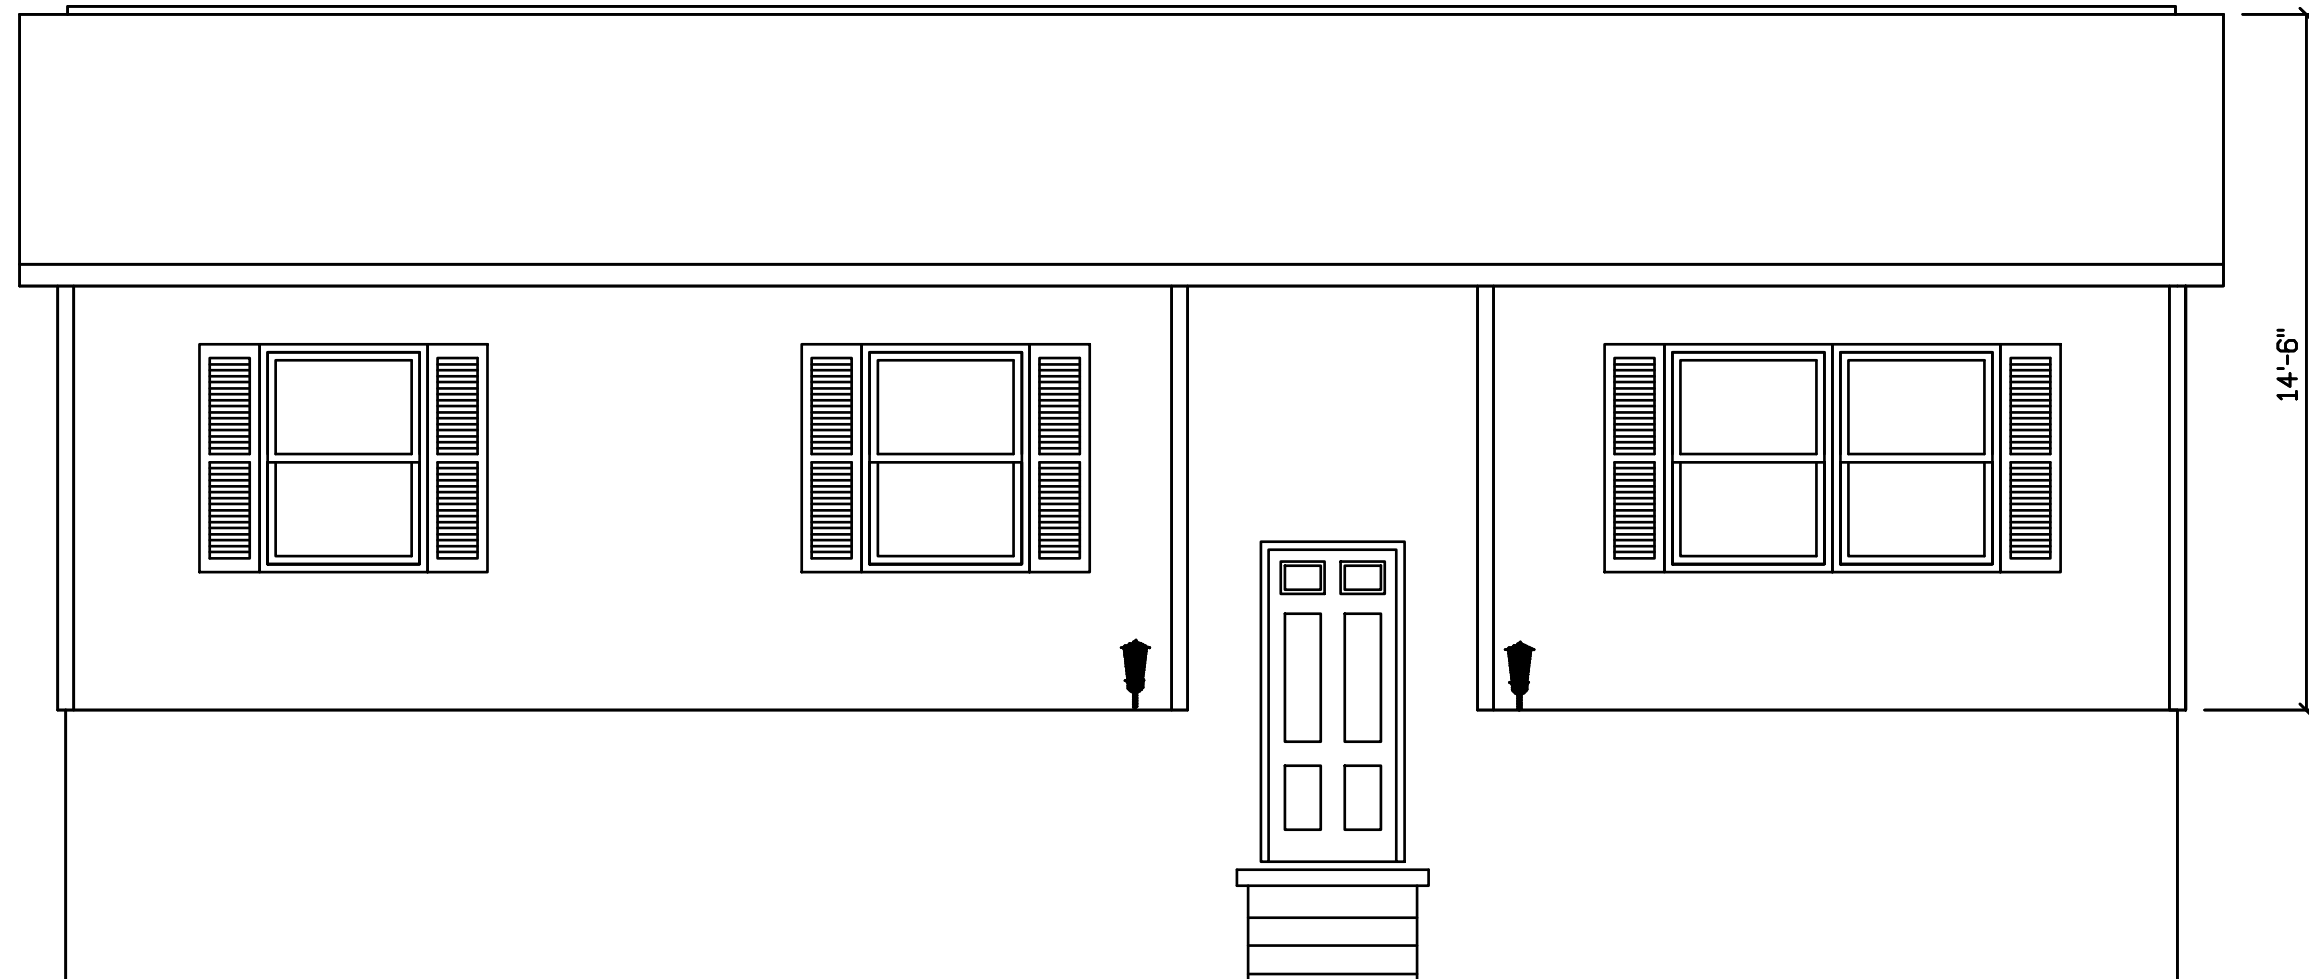

FINISH, WINDOWS, SHUTTERS, AND
STOOP BY BLDR ON SITE

INSTALLATION OF INSULATION
AND SOFFIT MATERIAL ON CANTILEVER
BY BUILDER ON SITE
STAIRS DESIGNED TO 8 1/4" RISE
MAX., AND 9" TREAD MIN W/ 1 1/8" NOSING

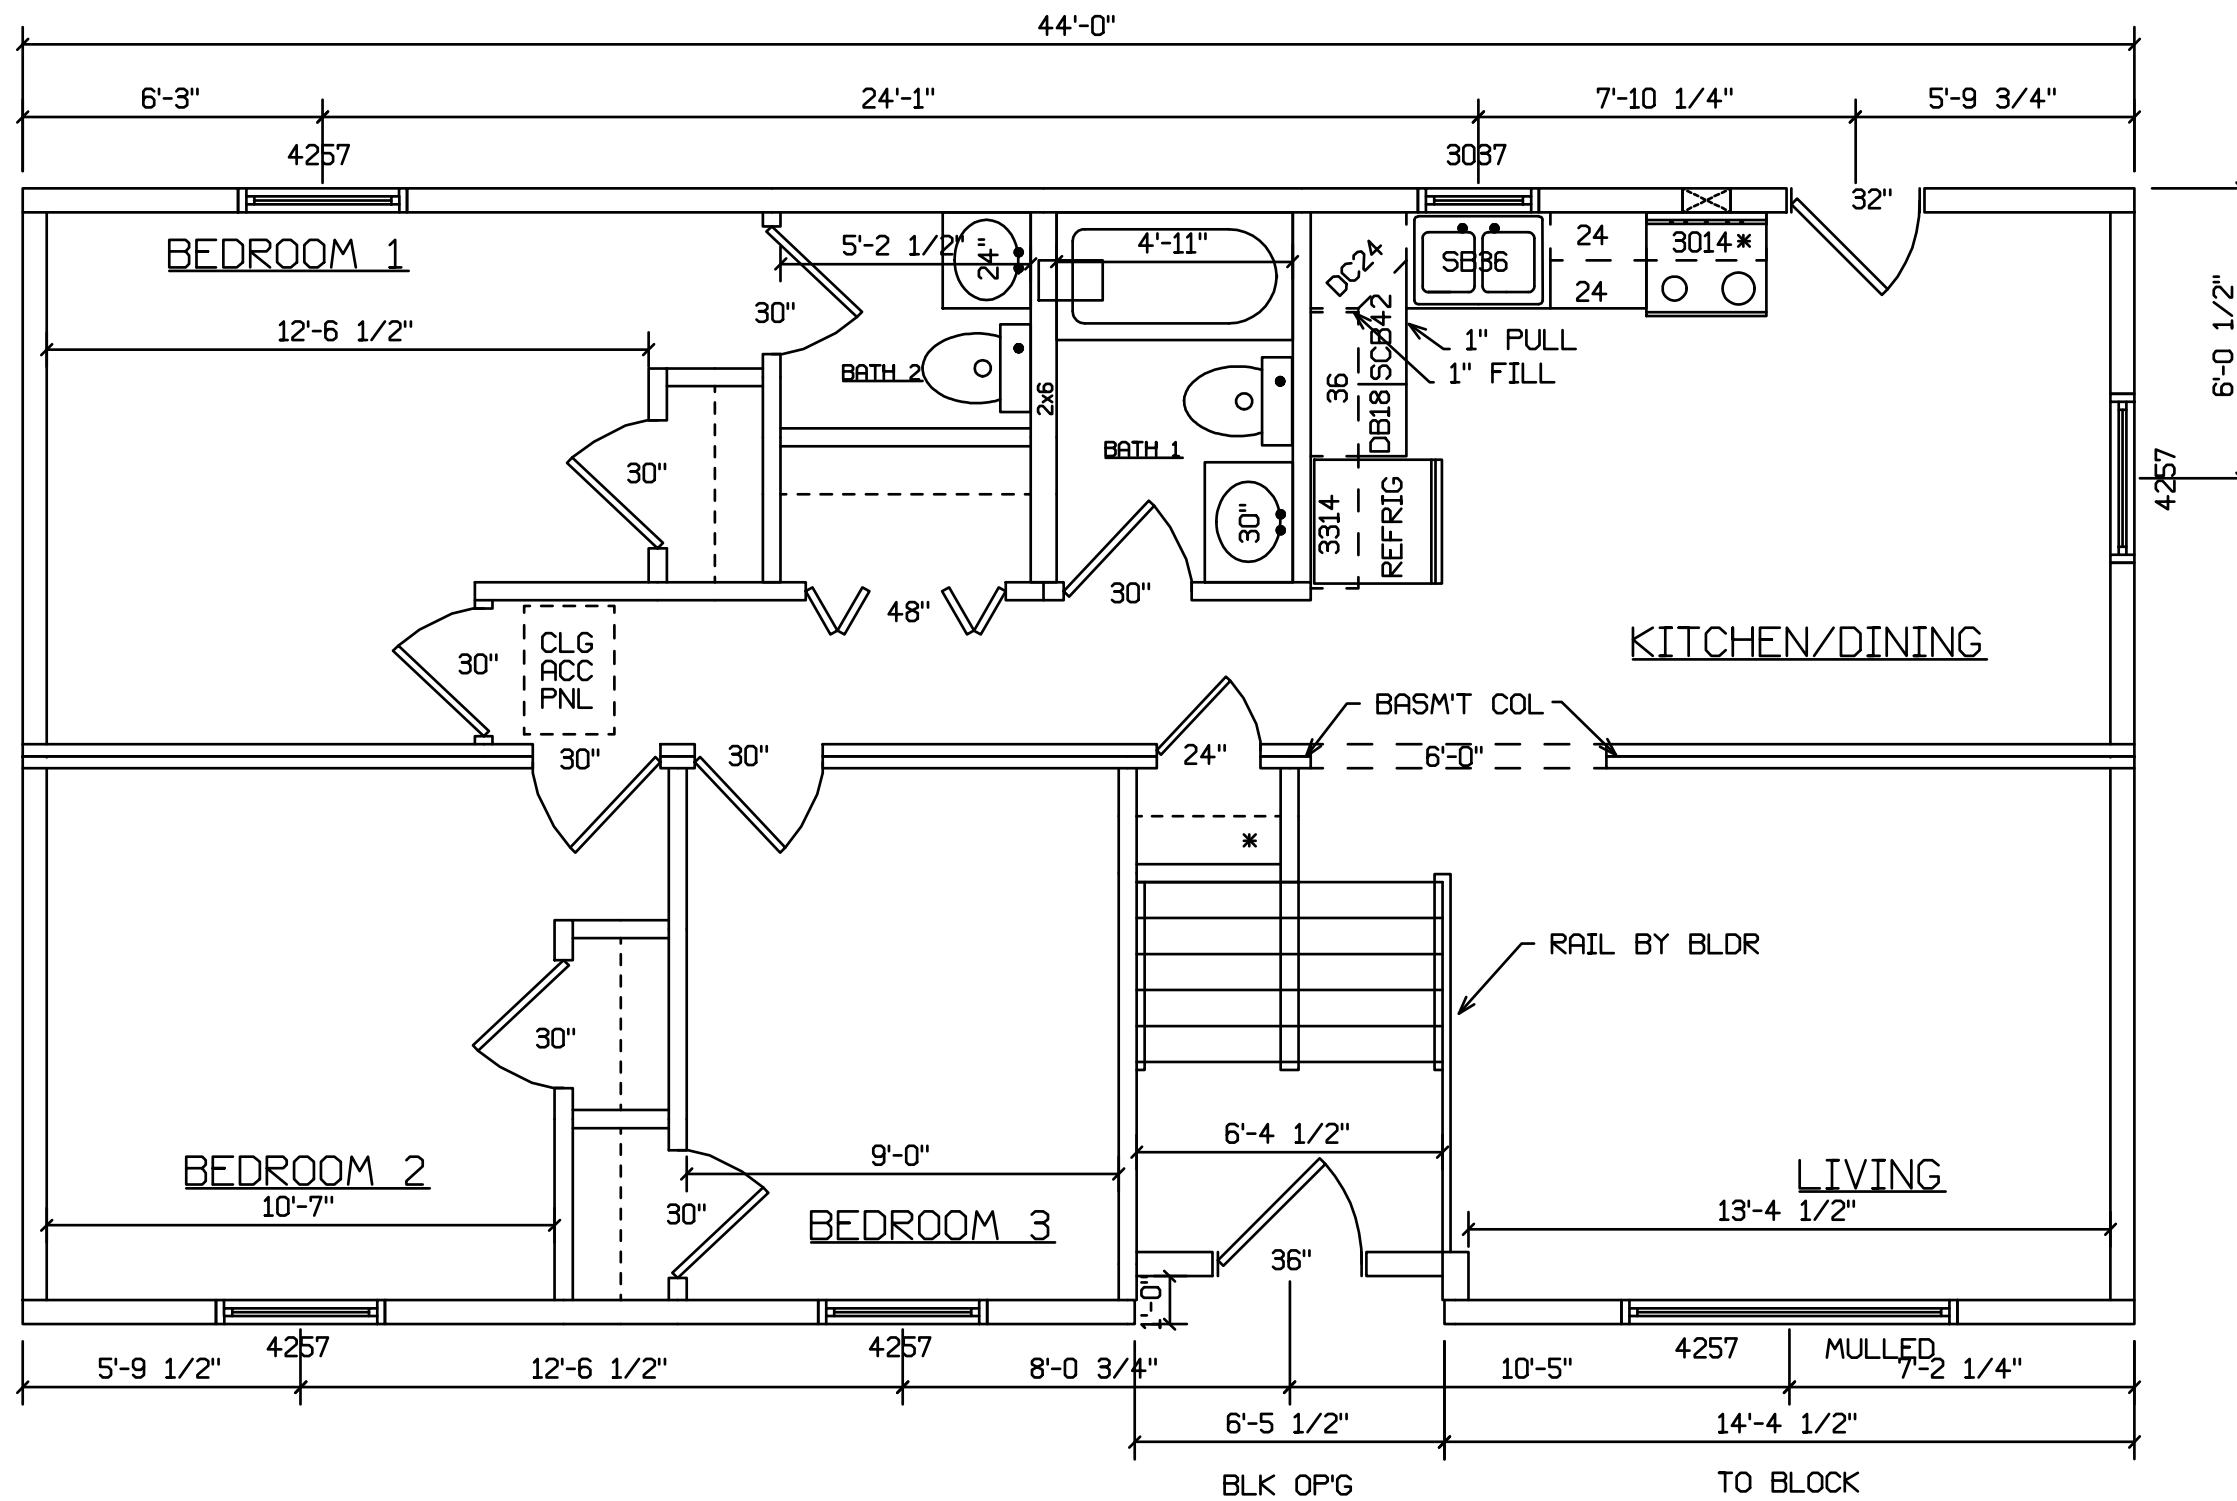

INSTALLATION OF INSULATION
 AND SOFFIT MATERIAL ON CANTILEVER
 BY BUILDER ON SITE
 STAIRS DESIGNED TO 8 1/4" RISE
 MAX., AND 9" TREAD MIN W/ 1 1/8" NOSING