



WHITNEY - 333

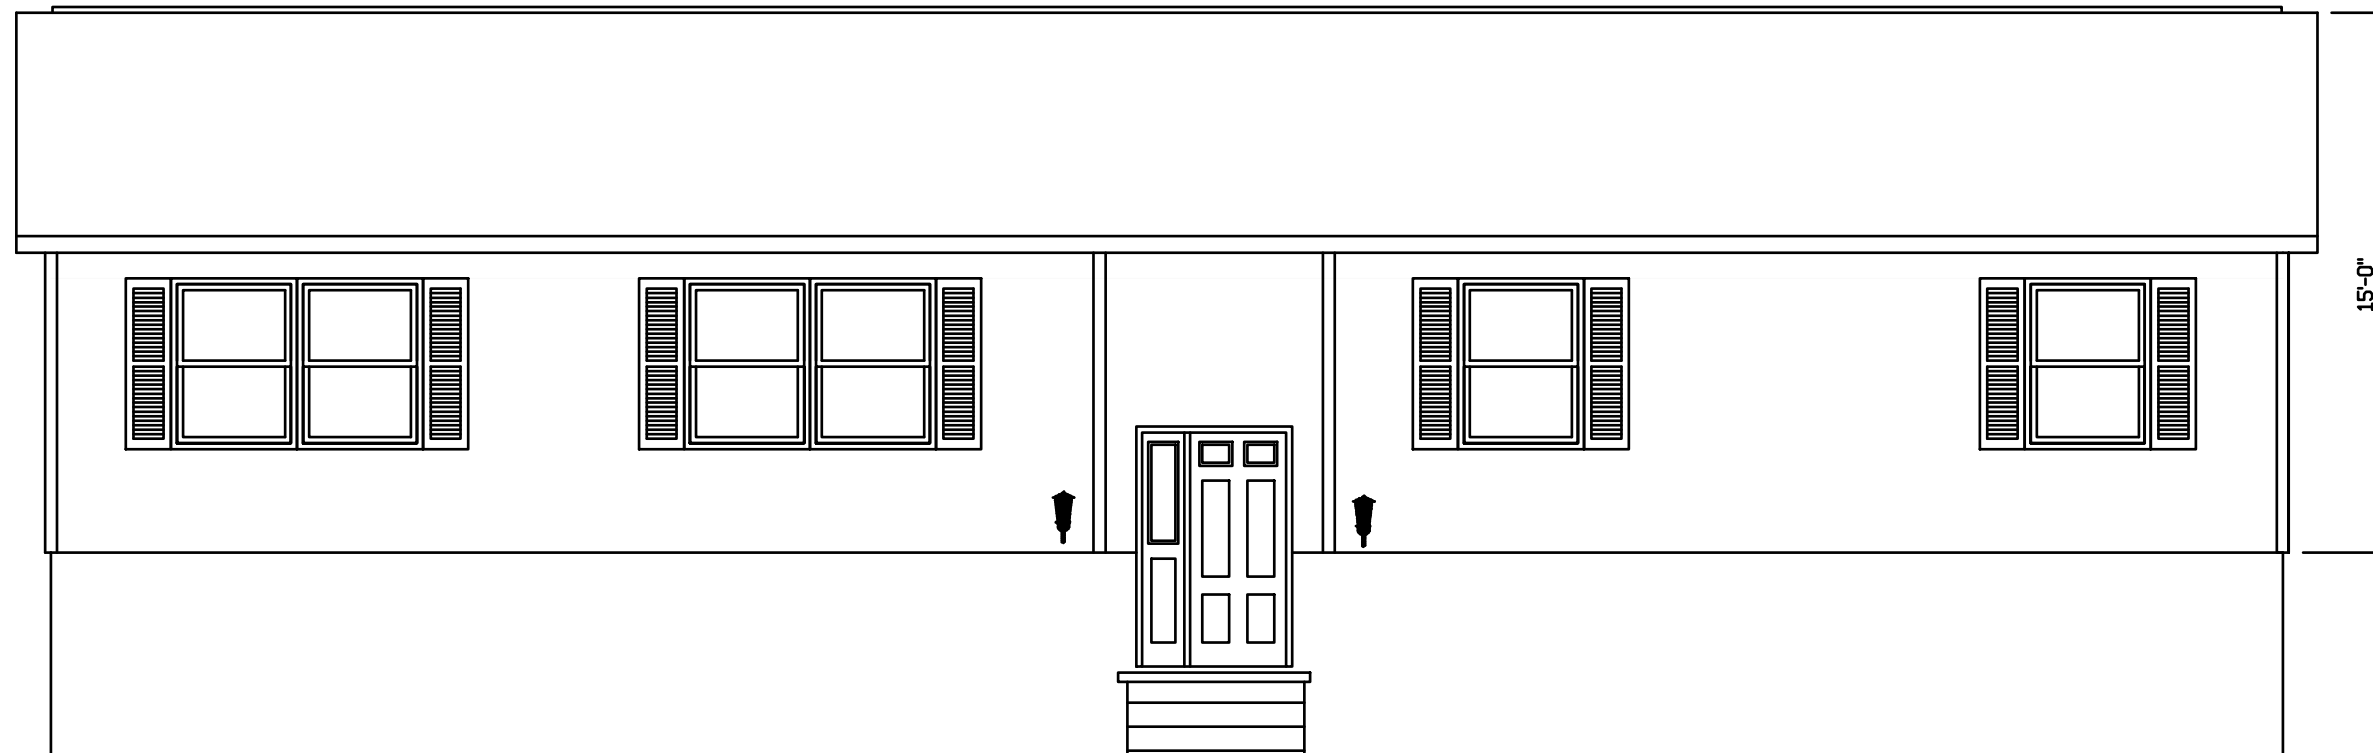

FINISH, WINDOWS, SHUTTERS, AND
STOOP BY BLDR ON SITE

INSTALLATION OF INSULATION
AND SOFFIT MATERIAL ON CANTILEVER
BY BUILDER ON SITE

STAIRS DESIGNED TO 8 1/4" RISE
MAX., AND 9" TREAD MIN W/ 1 1/8" NOSING

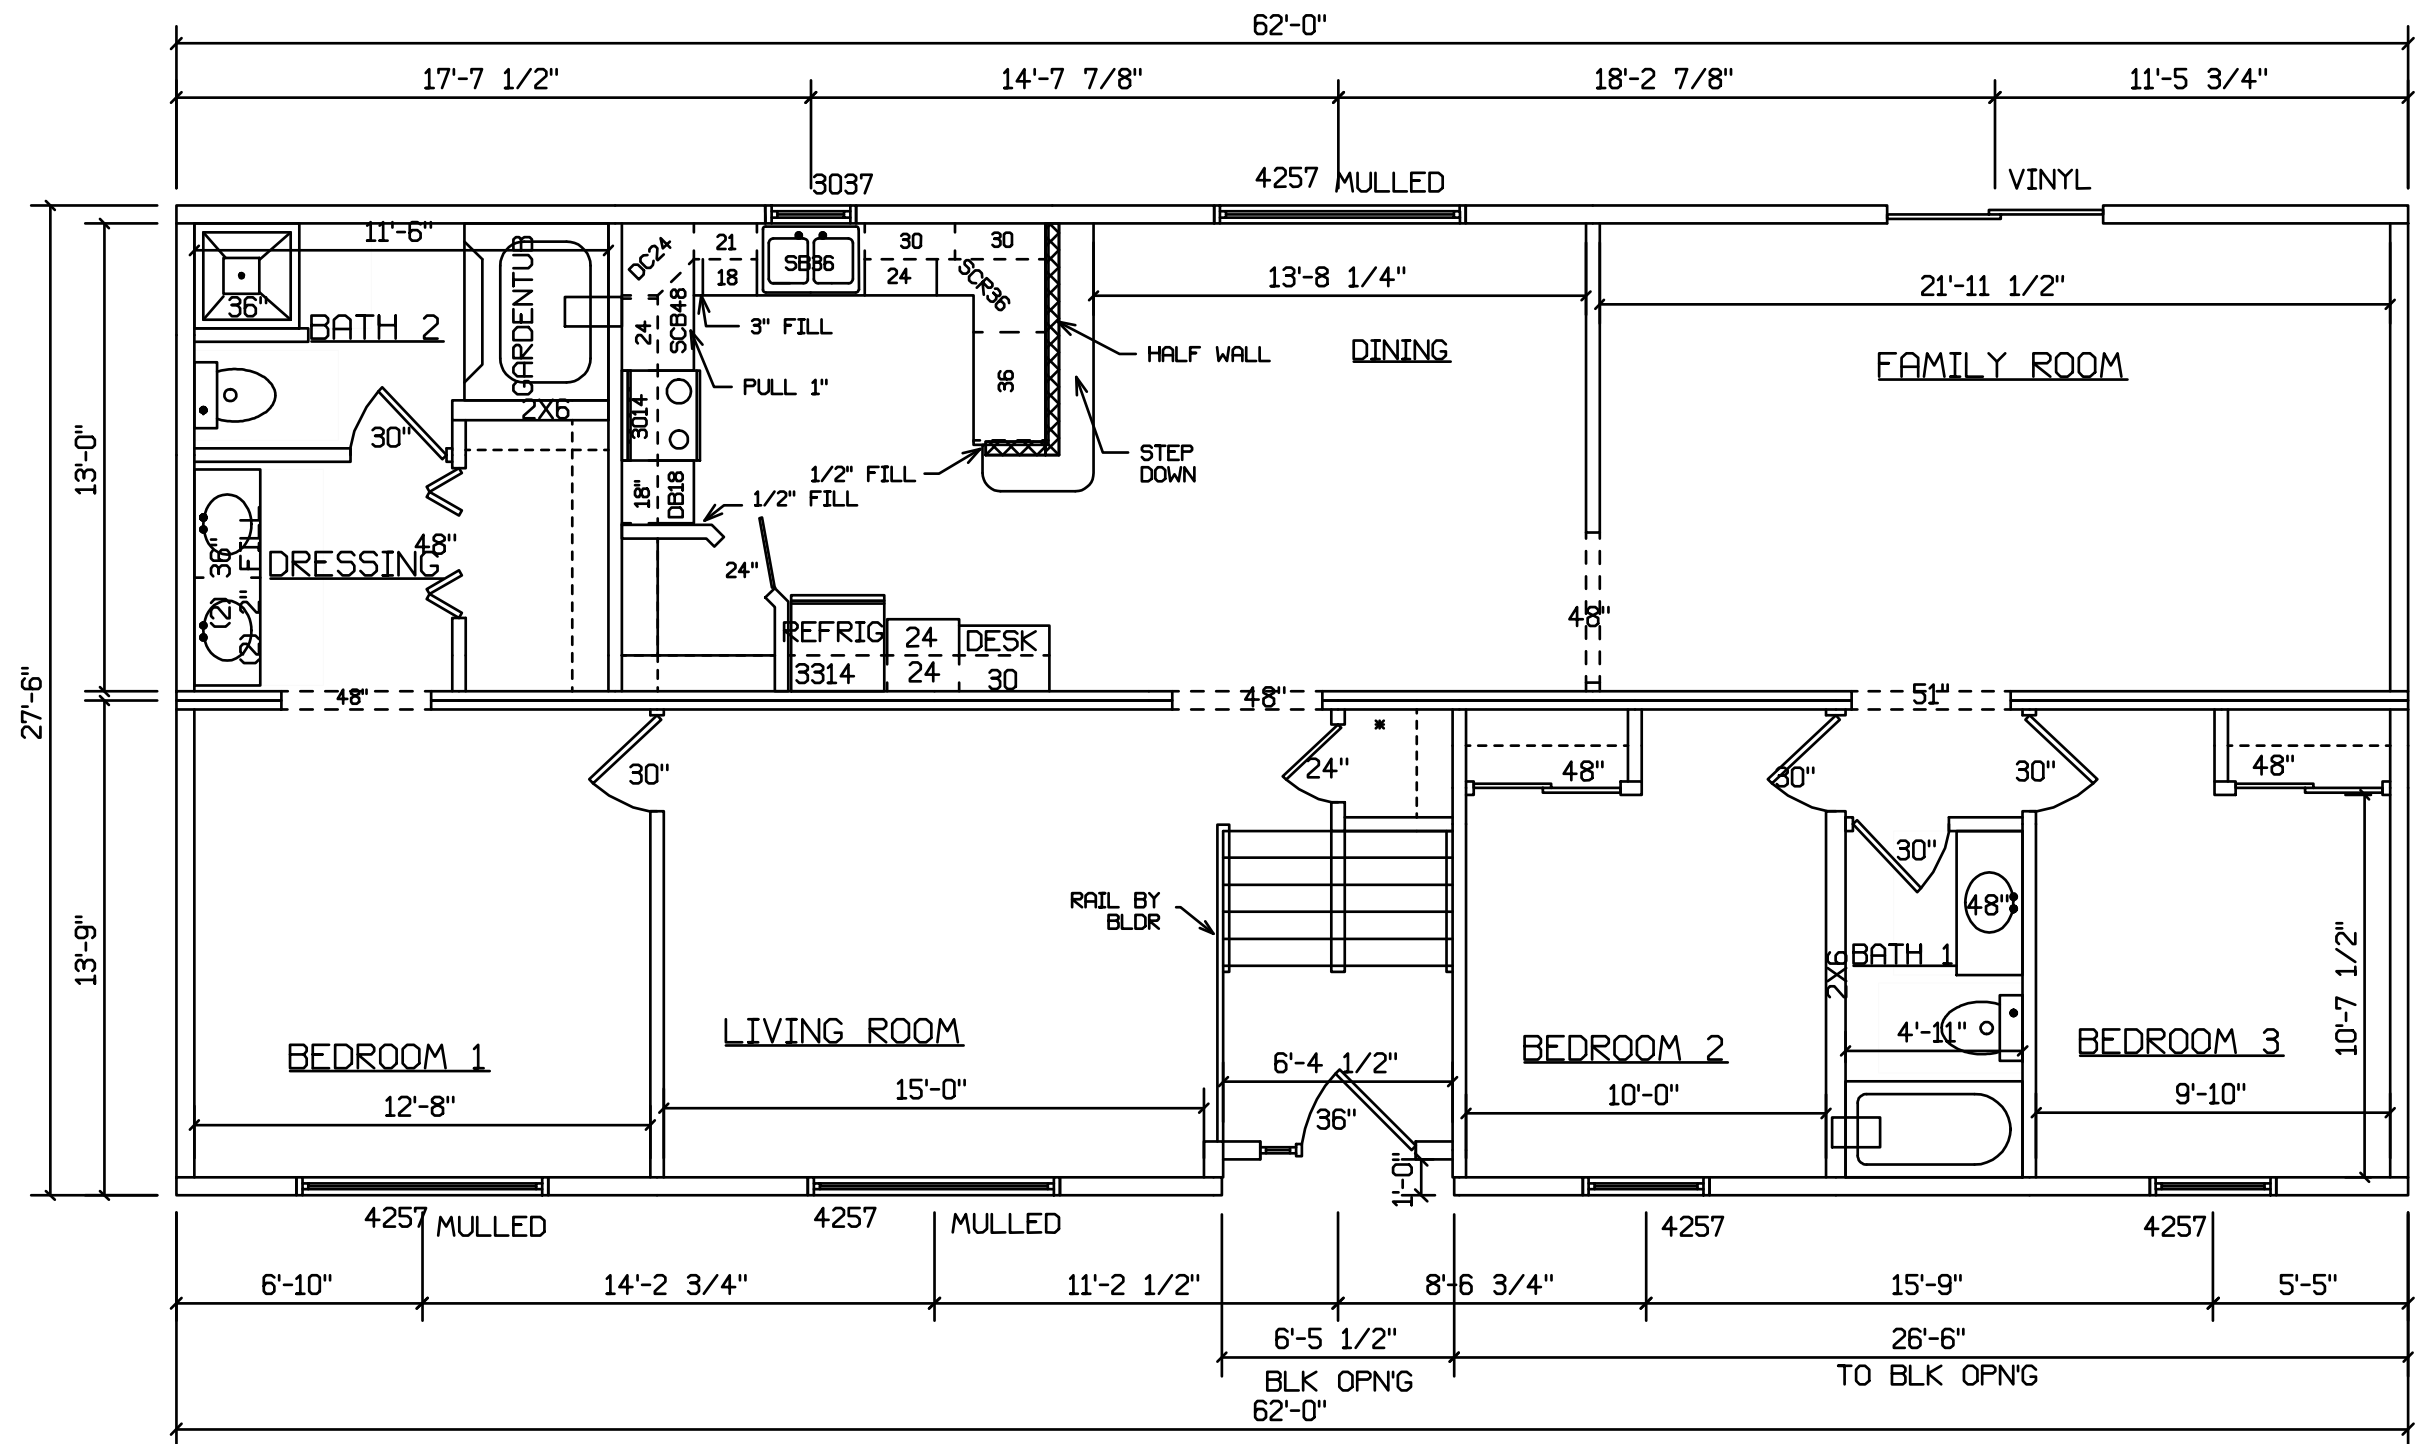

STAIRS DESIGNED TO 8 1/4" RISE
 MAX. AND 9" TREAD MIN W/ 1 1/8" NOSING