


309 CAPE MAY
NEW HAMPSHIRE



FRONT

NH- 2006 IRC W/NH AMENDMENTS;
NFPA 1; NFPA 101; NH STATE PLUMB. CODE;
NH STATE ENERGY CODE; 2008 NEC
NH WIND USE TABLE 610.10.1 IRC

STAIRS DESIGNED TO 7 3/4" RISE
MAX., AND 10" TREAD MIN W/ 1 1/8" NOSING

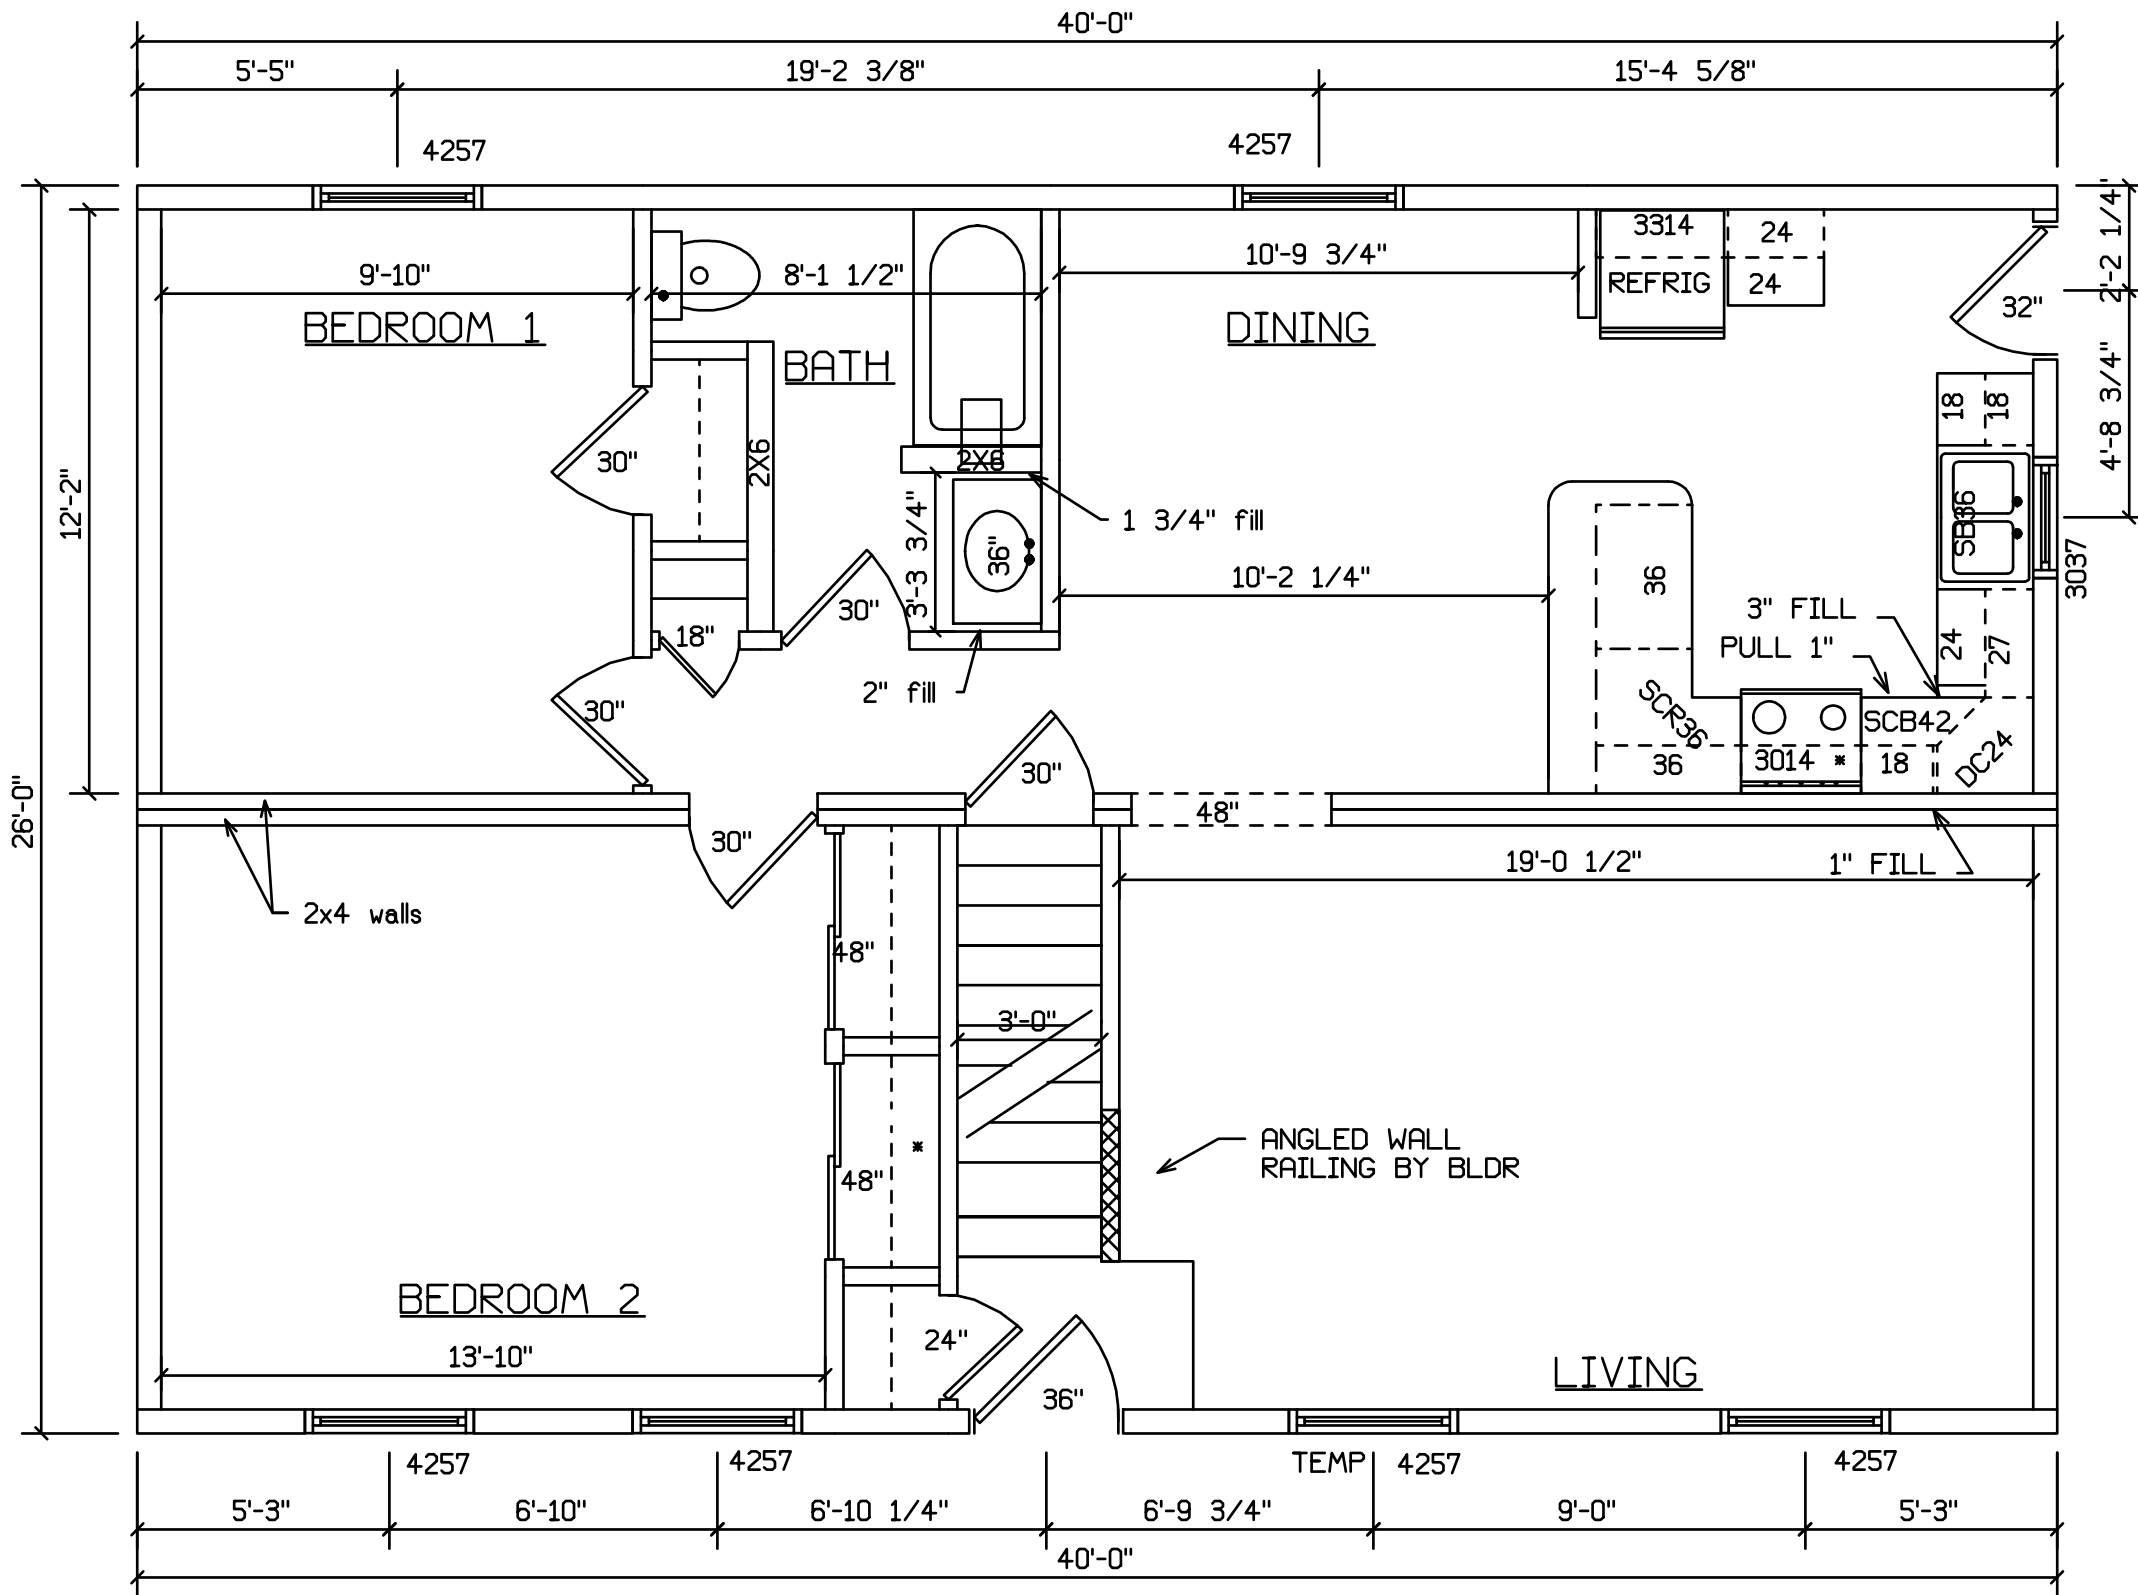

NH- 2006 IRC W/NH AMENDMENTS;
 NFPA 1; NFPA 101; NH STATE PLUMB. CODE;
 NH STATE ENERGY CODE; 2008 NEC
 NH WIND USE TABLE 610.10.1 IRC

STAIRS DESIGNED TO 7 3/4" RISE
 MAX., AND 10" TREAD MIN W/ 1 1/8" NOSING