


FINISH, WINDOWS, SHUTTERS, AND  
STOOP BY BLDR ON SITE

STAIRS DESIGNED TO 7 3/4" RISE  
MAX., AND 10" TREAD MIN W/ 1 1/8" NOSING

 HOLD BACK GYPBD 1'-0" PER  
SIDE IN OPEN AREAS

STAIRS DESIGNED TO 8 1/4" RISE  
MAX., AND 9" TREAD MIN W/ 1 1/8" NOSING

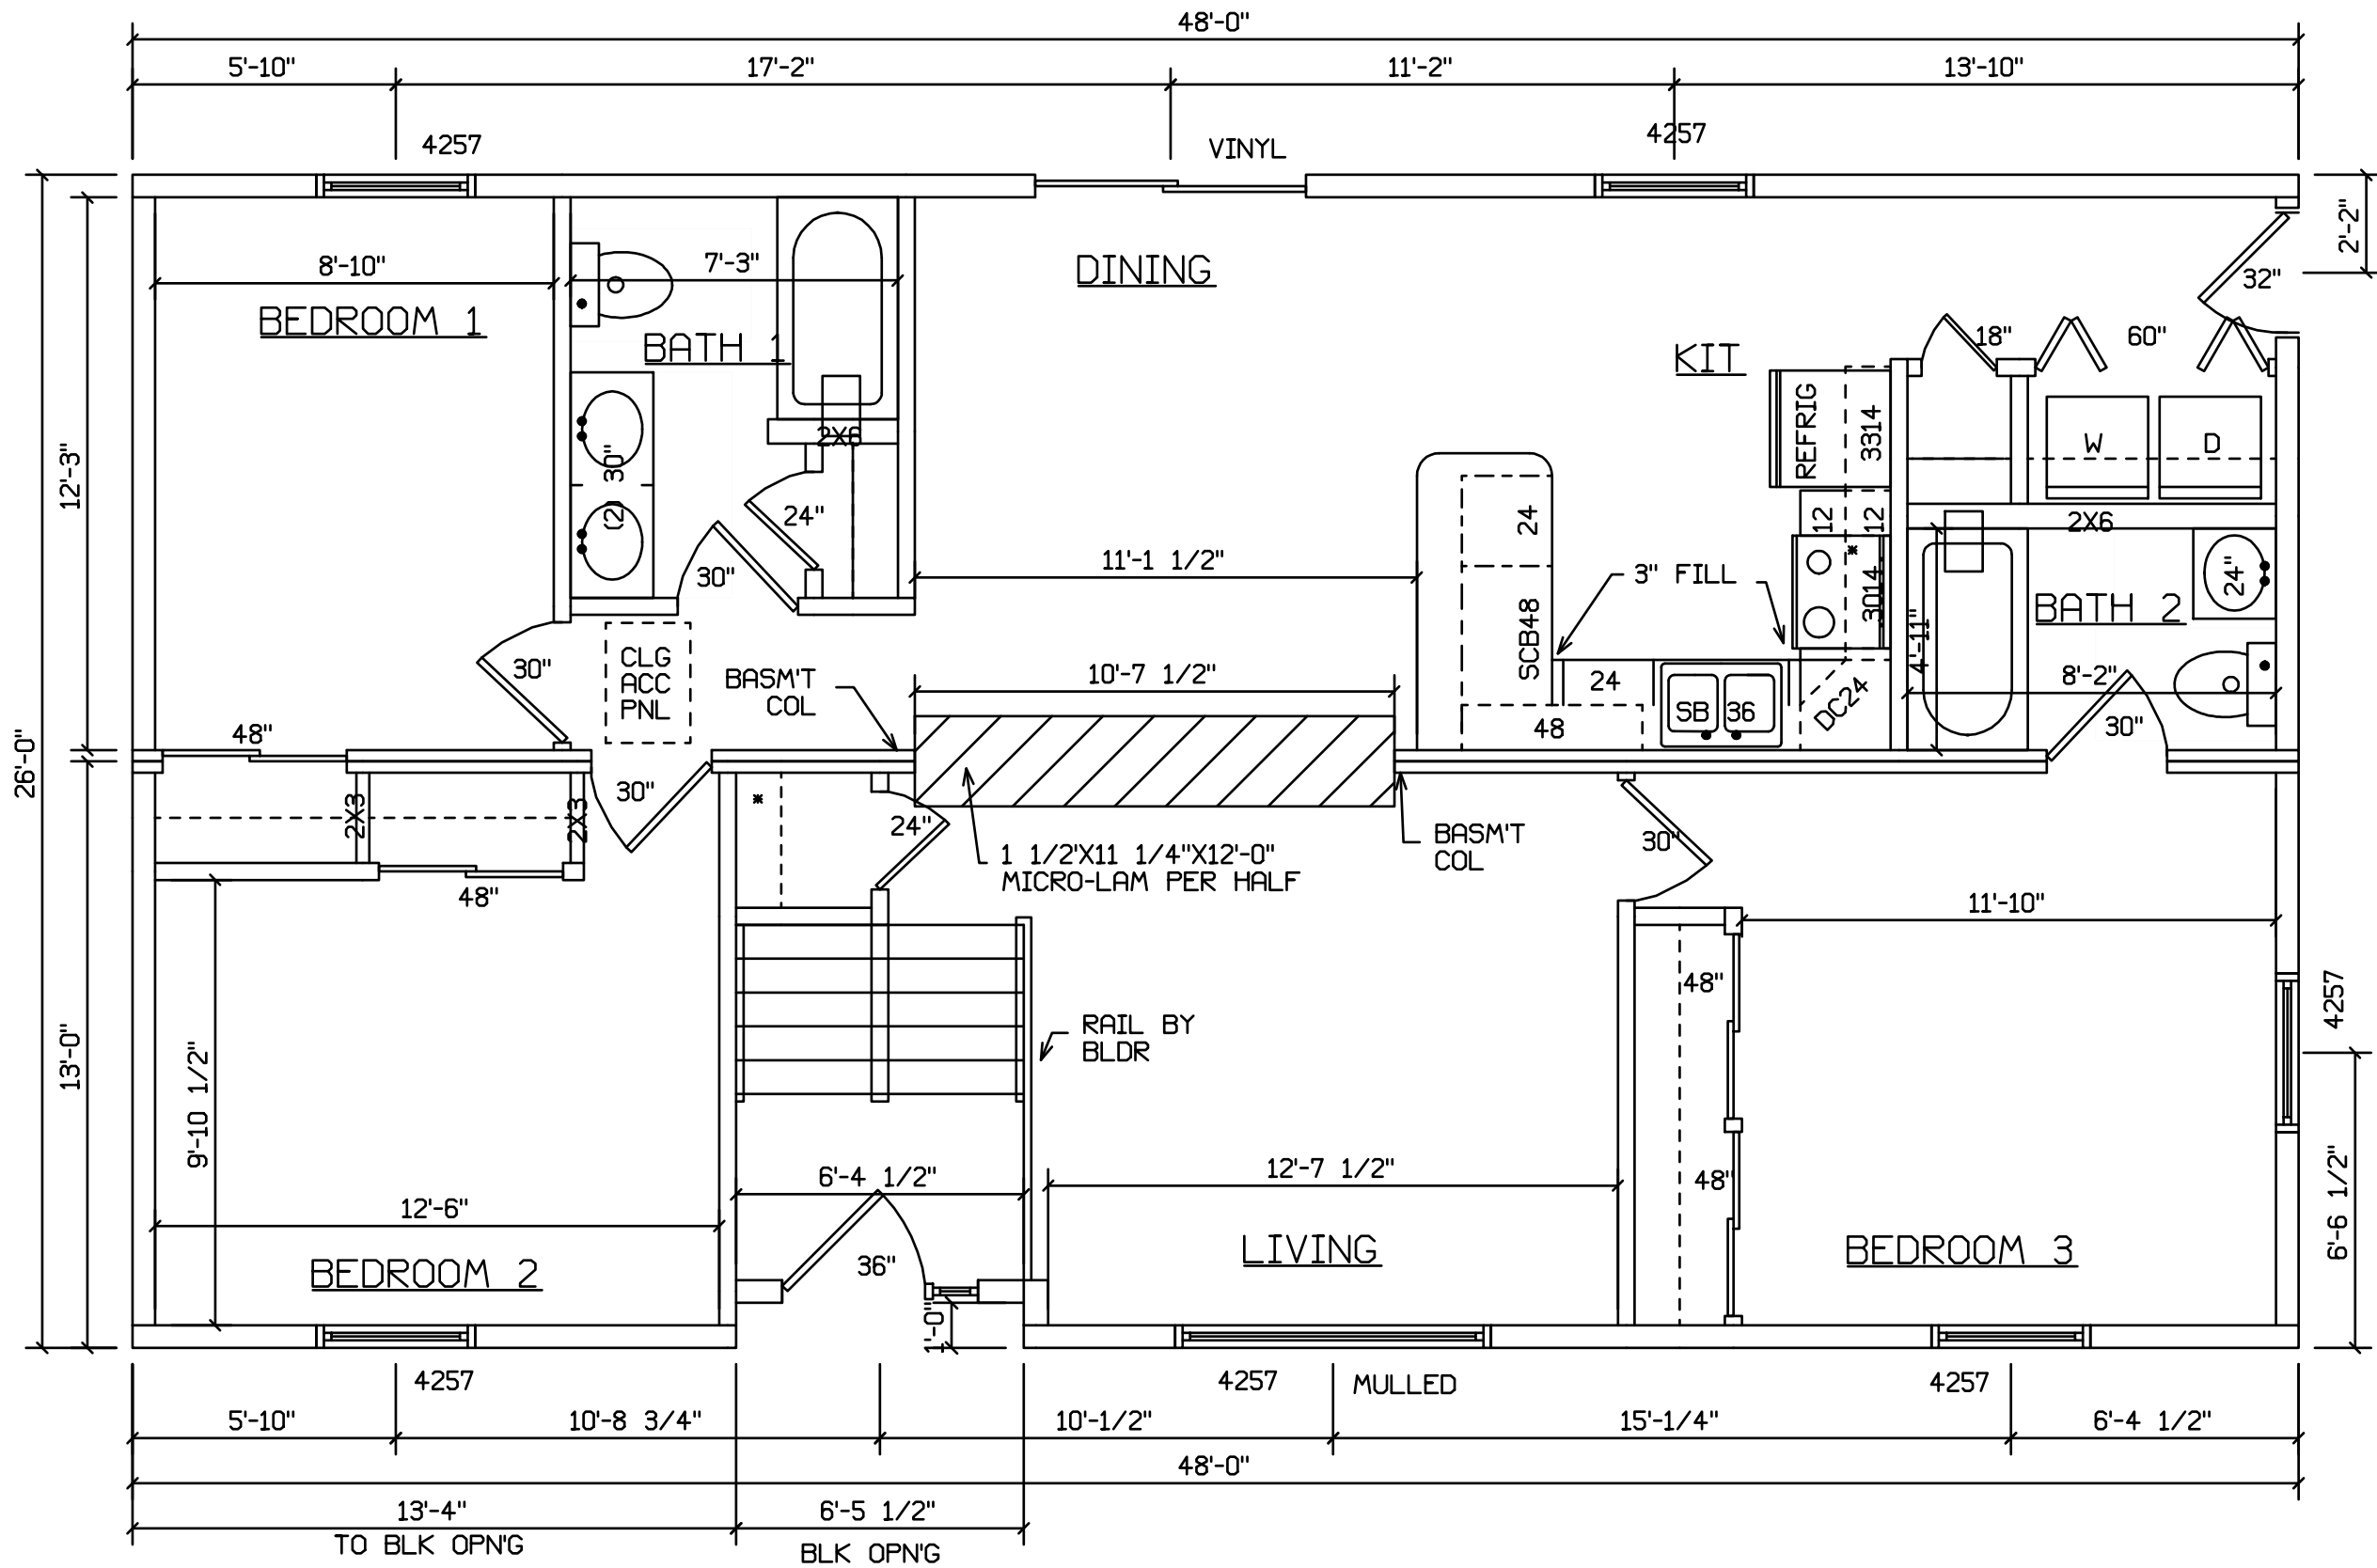

 HOLD BACK GYPBD 1'-0" PER SIDE IN OPEN AREAS

STAIRS DESIGNED TO 7 3/4" RISE MAX., AND 10" TREAD MIN W/ 1 1/8" NOSING

STAIRS DESIGNED TO 8 1/4" RISE MAX., AND 9" TREAD MIN W/ 1 1/8" NOSING