



DUPLEX
PLAN #753

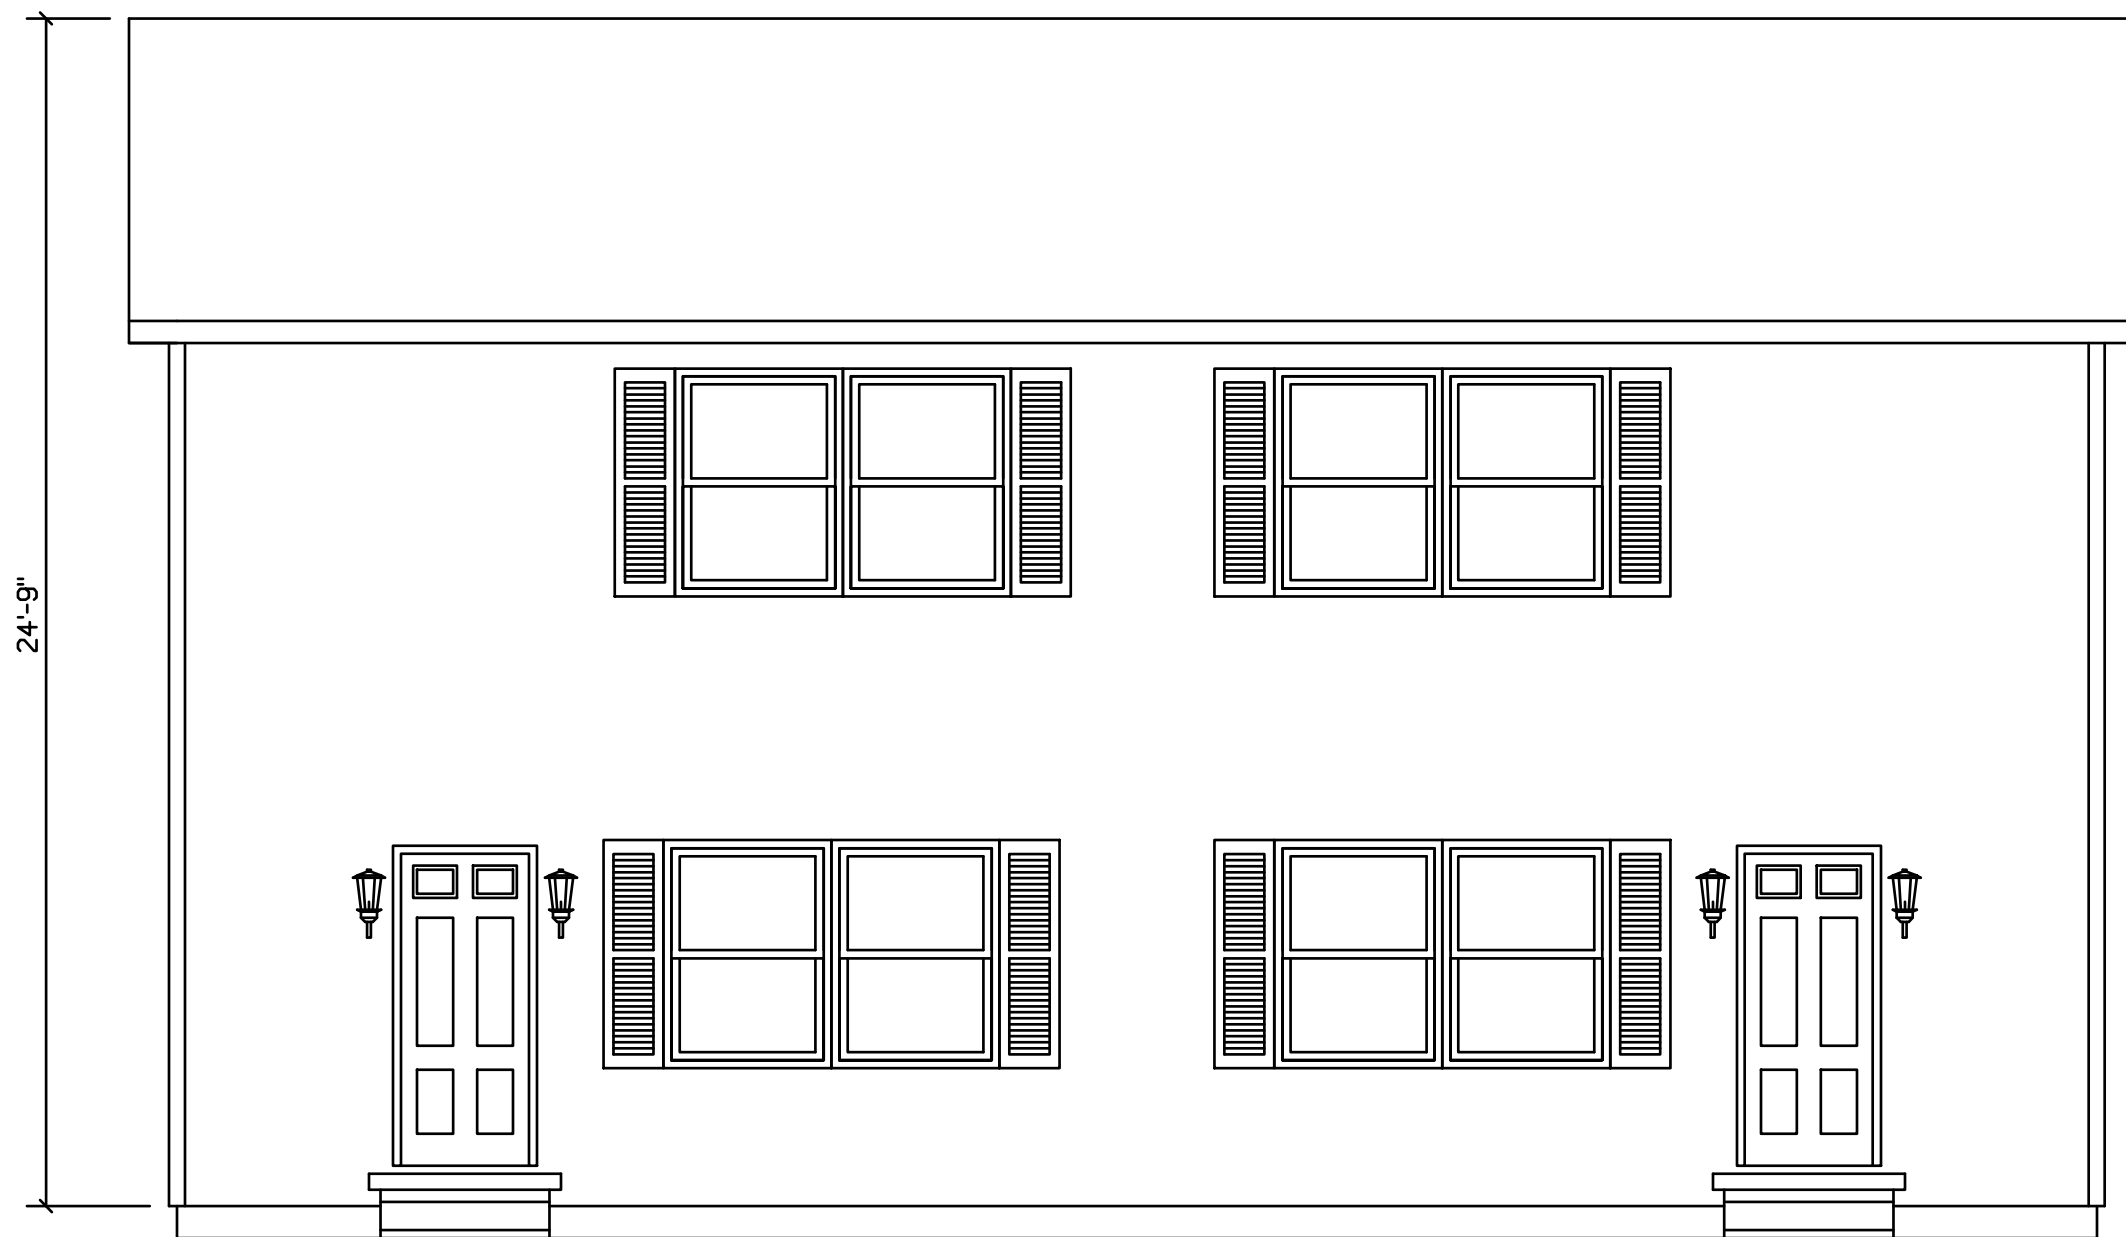

FRONT

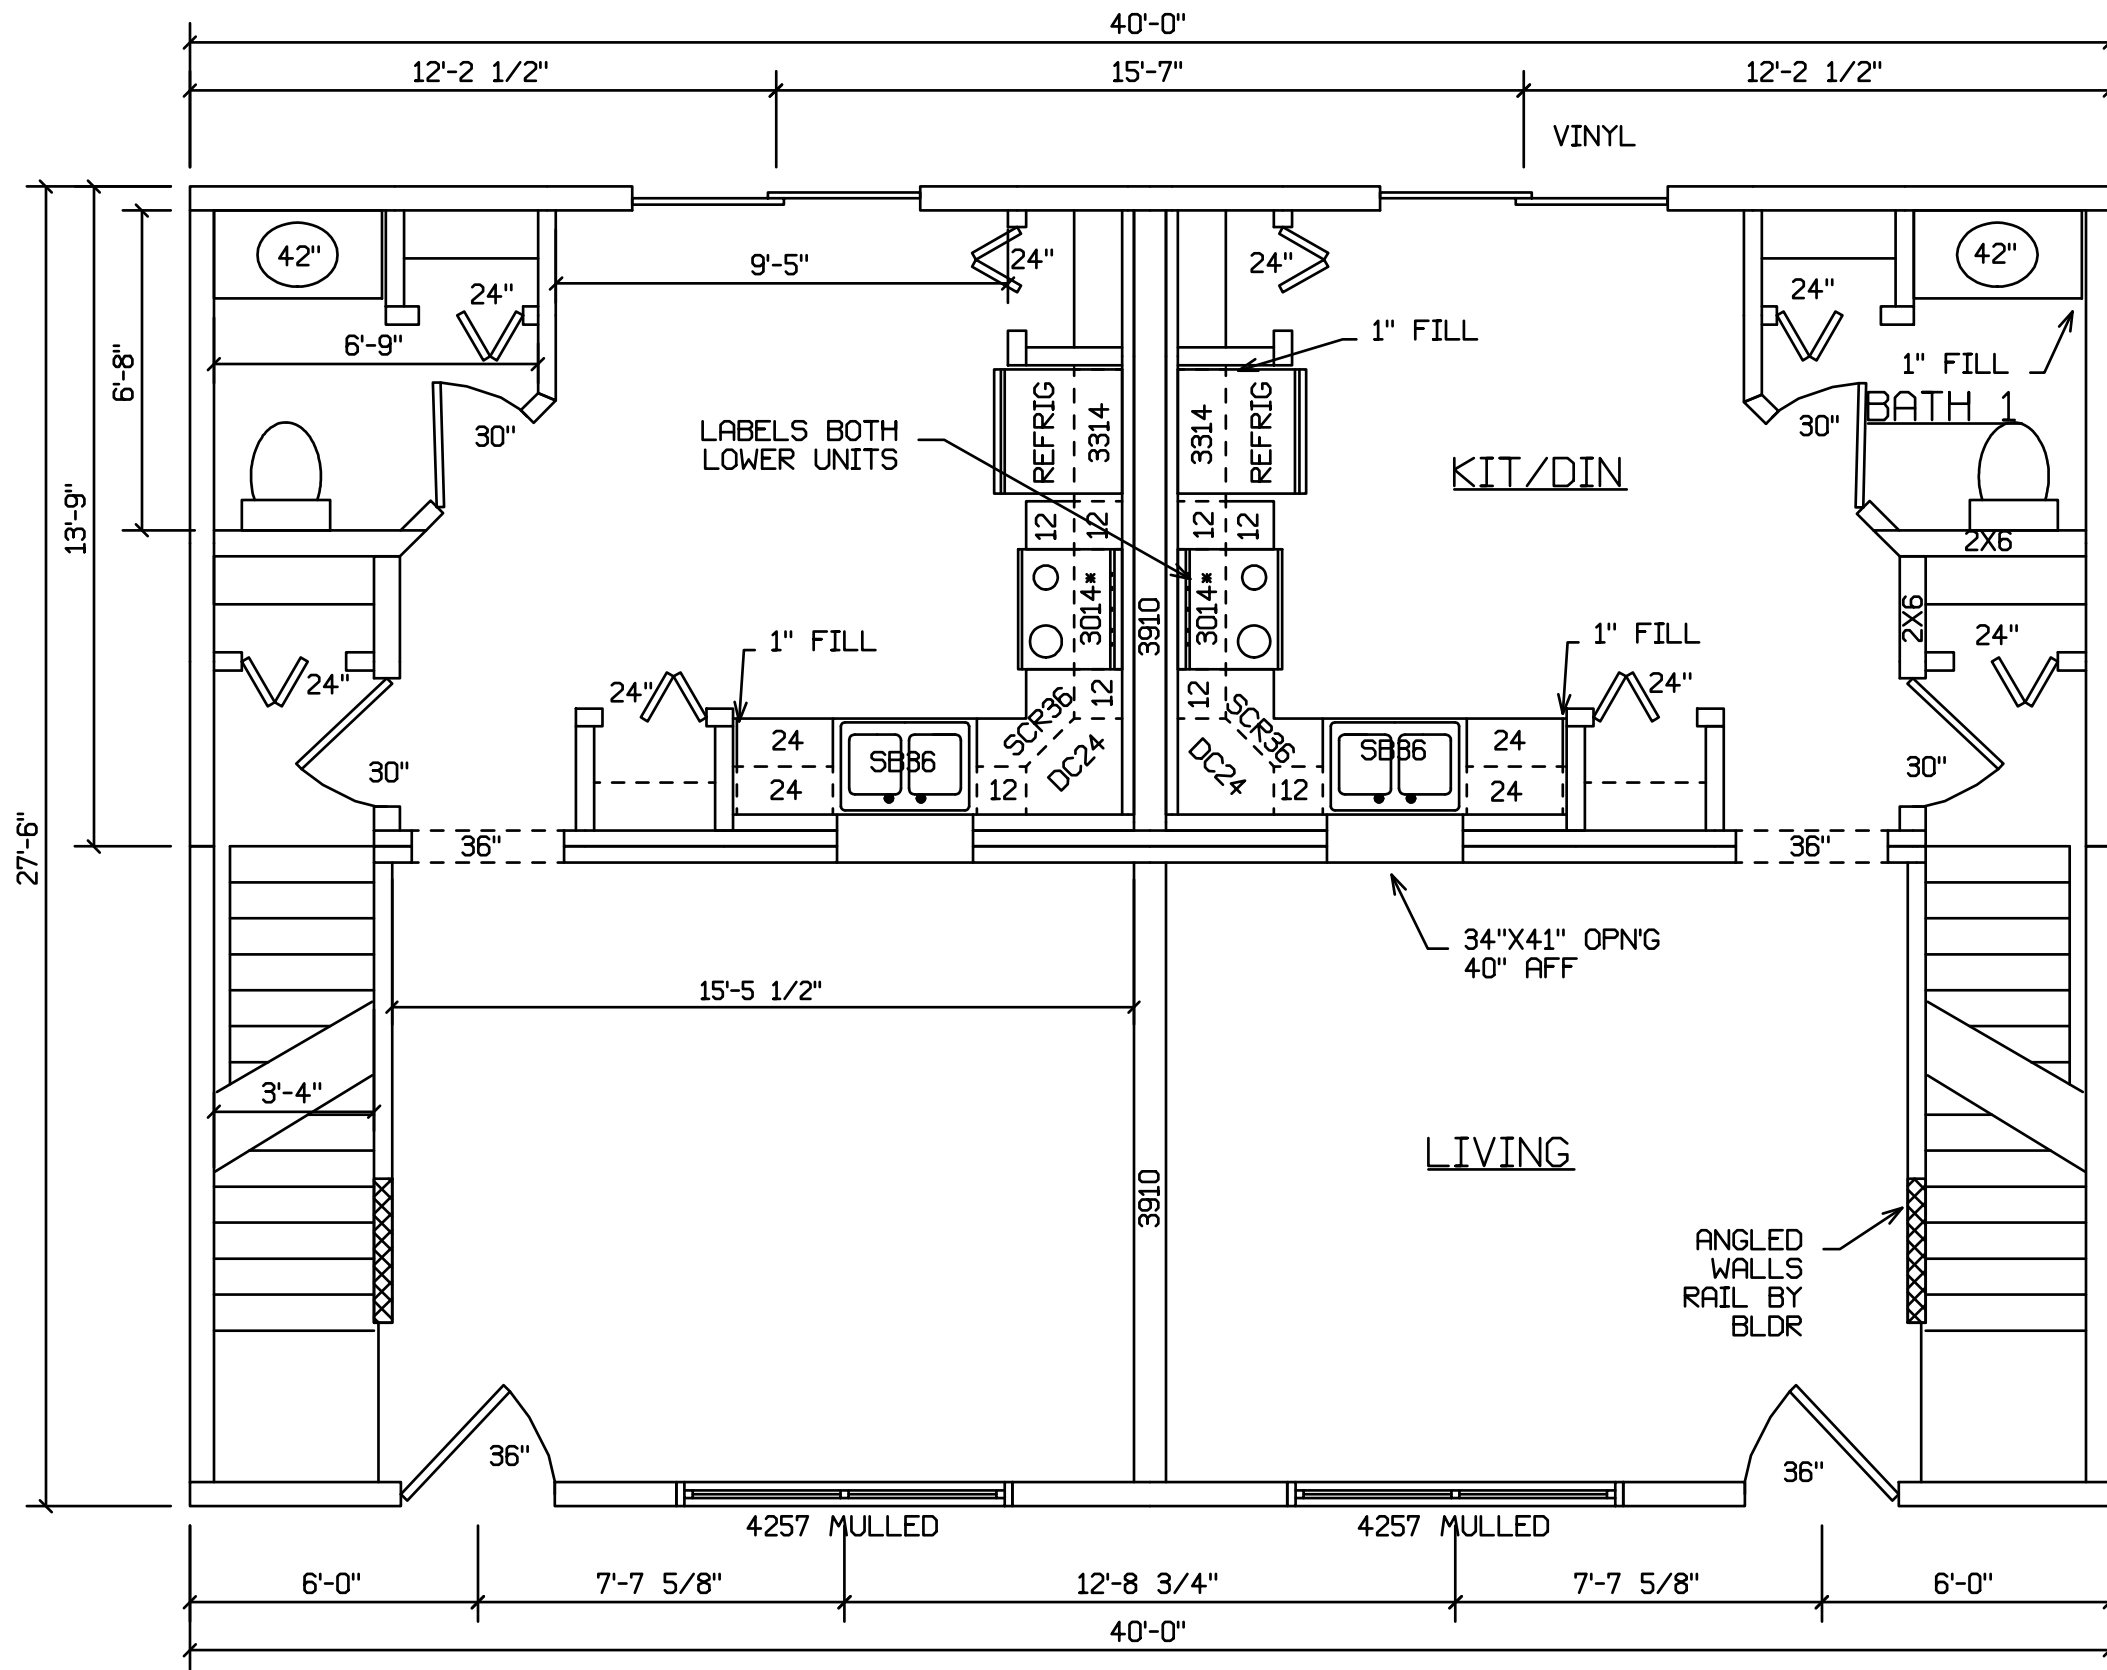

12'-2 1/2"

40'-0"

15'-7"

12'-2 1/2"

VINYL

42"

9'-5"

24"

42"

6'-9"

30"

LABELS BOTH LOWER UNITS

REFRIG

REFRIG

1" FILL

KIT/DIN

1" FILL

BATH 1

13'-9"

27'-6"

6'-8"

1" FILL

24"

3014

3014

1" FILL

24"

SB86

SB86

2X6

2X6

24"

30"

36"

30"

36"

15'-5 1/2"

34"x41" OPN'G
40" AFF

LIVING

ANGLED WALLS
RAIL BY
BLDR

3'-4"

36"

36"

4257 MULLED

4257 MULLED

6'-0"

7'-7 5/8"

12'-8 3/4"

7'-7 5/8"

6'-0"

40'-0"

3910

3910

DC24

DC24

SCR36

SCR36

24"

24"

24"

24"

24"

24"

12

12

12

12


24"

24"

30"

36"

36"

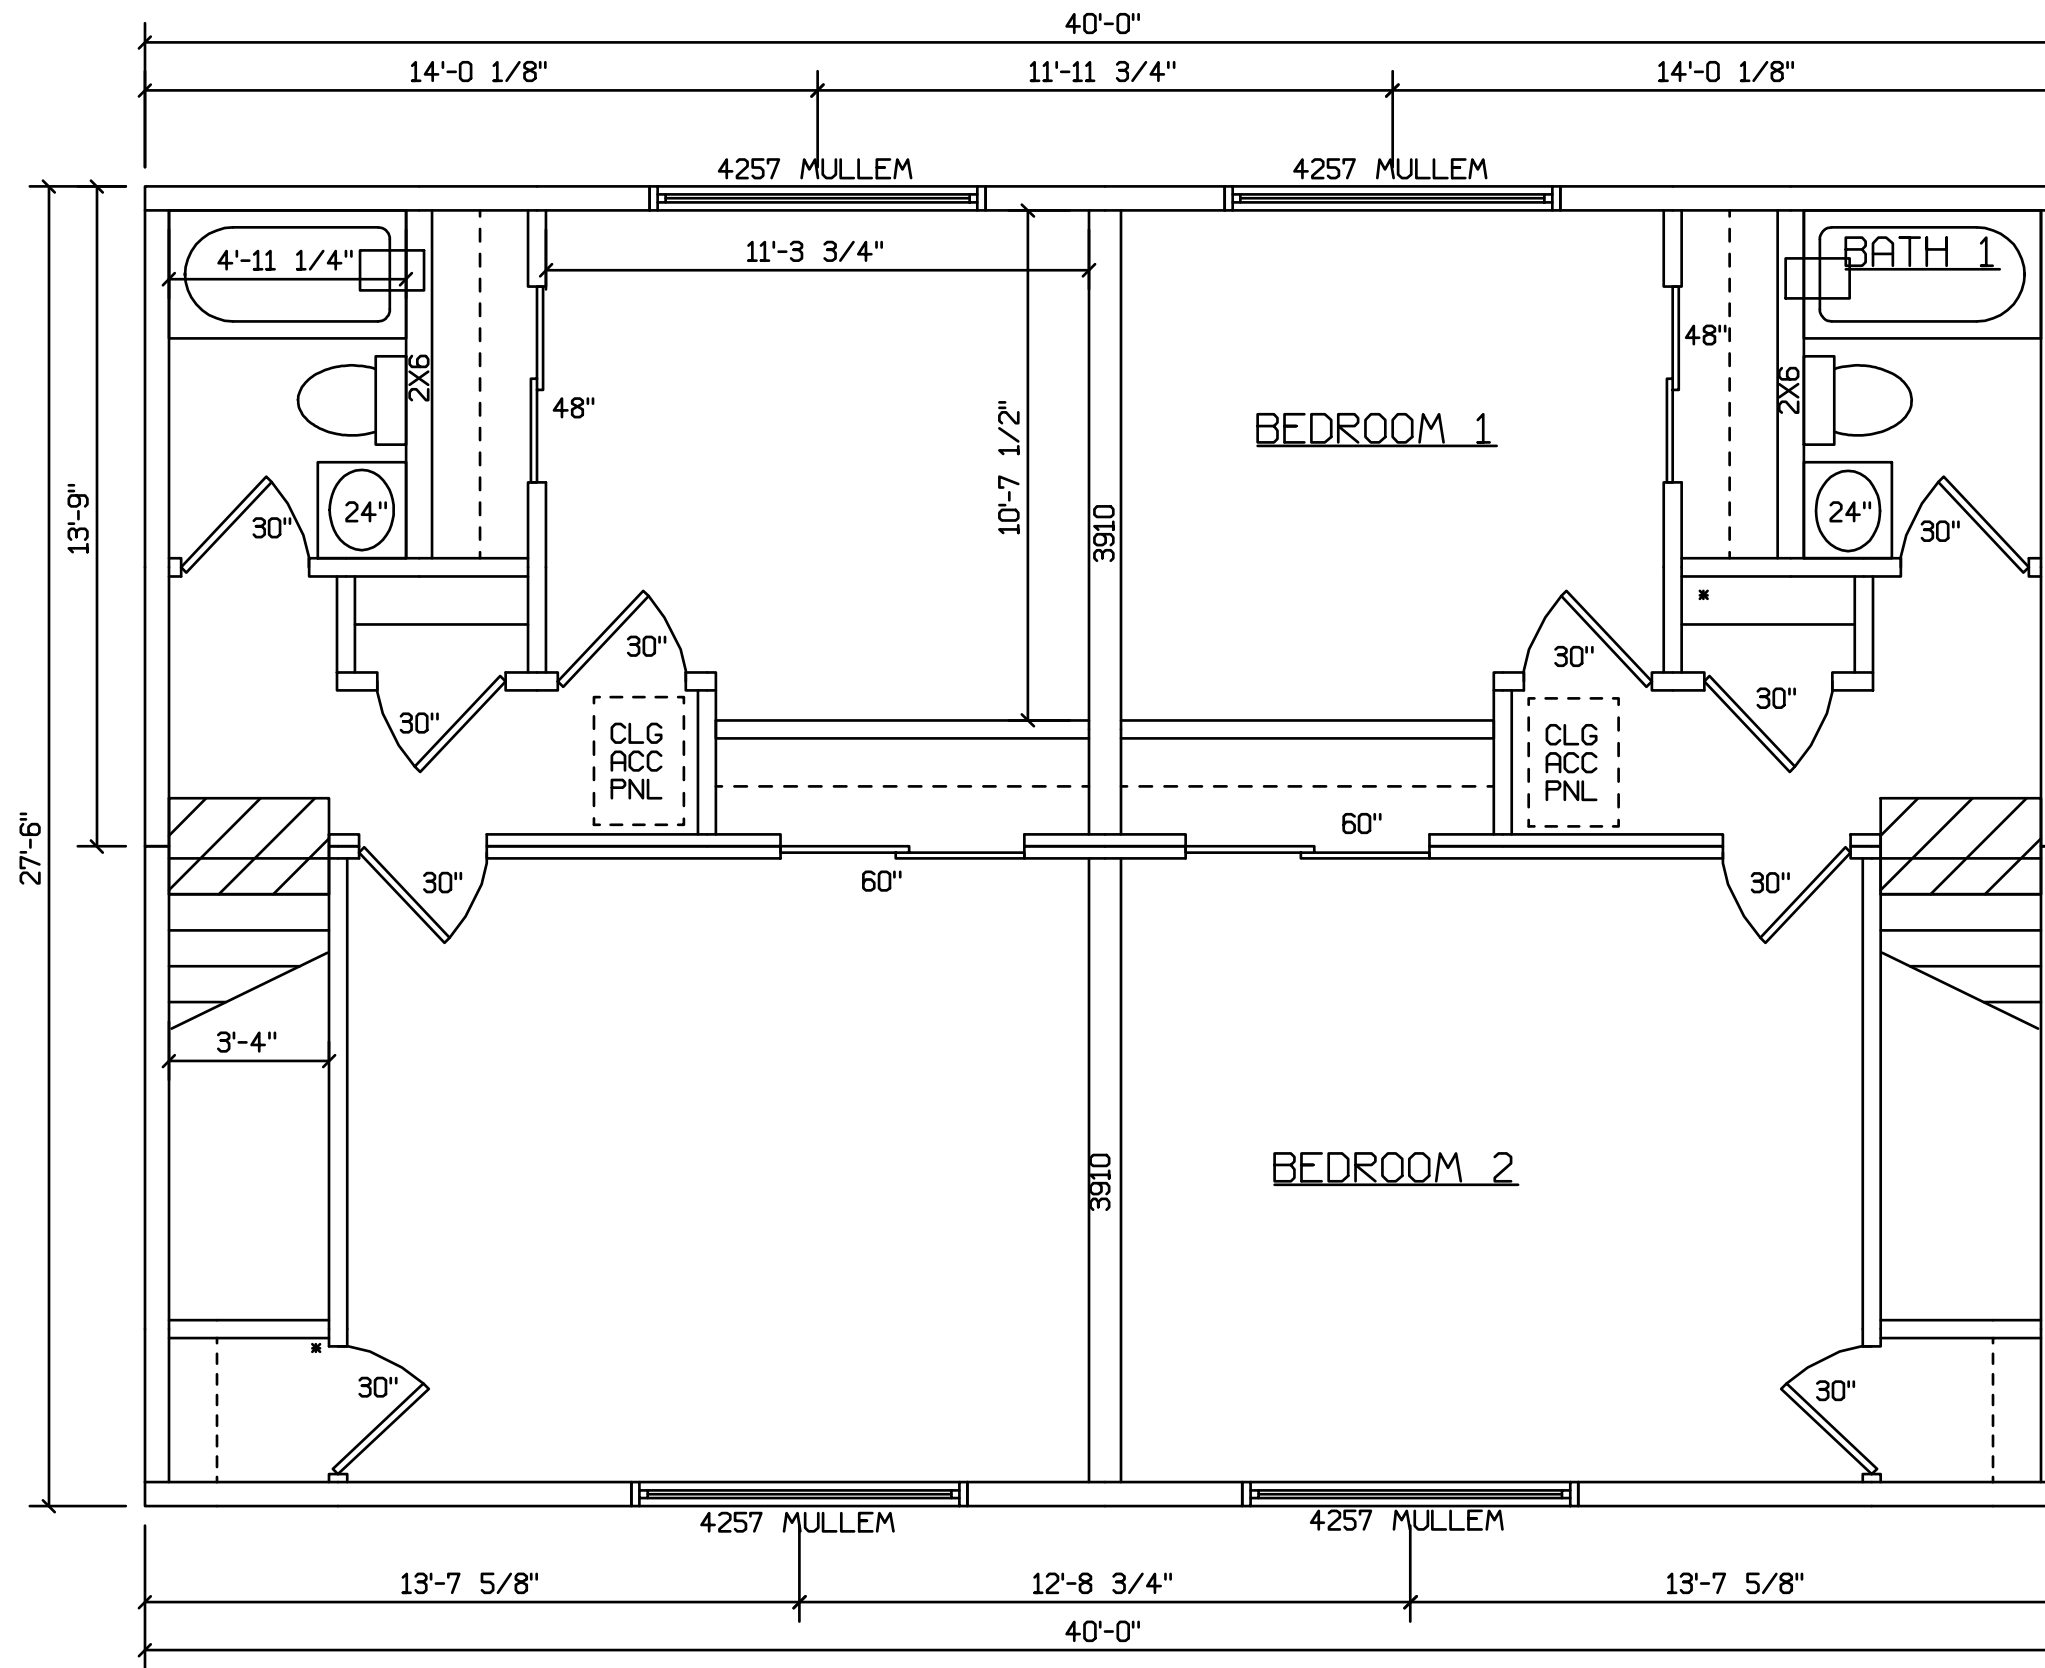

 HOLD BACK GYPBD 1'-0" PER SIDE IN OPEN AREAS