
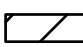
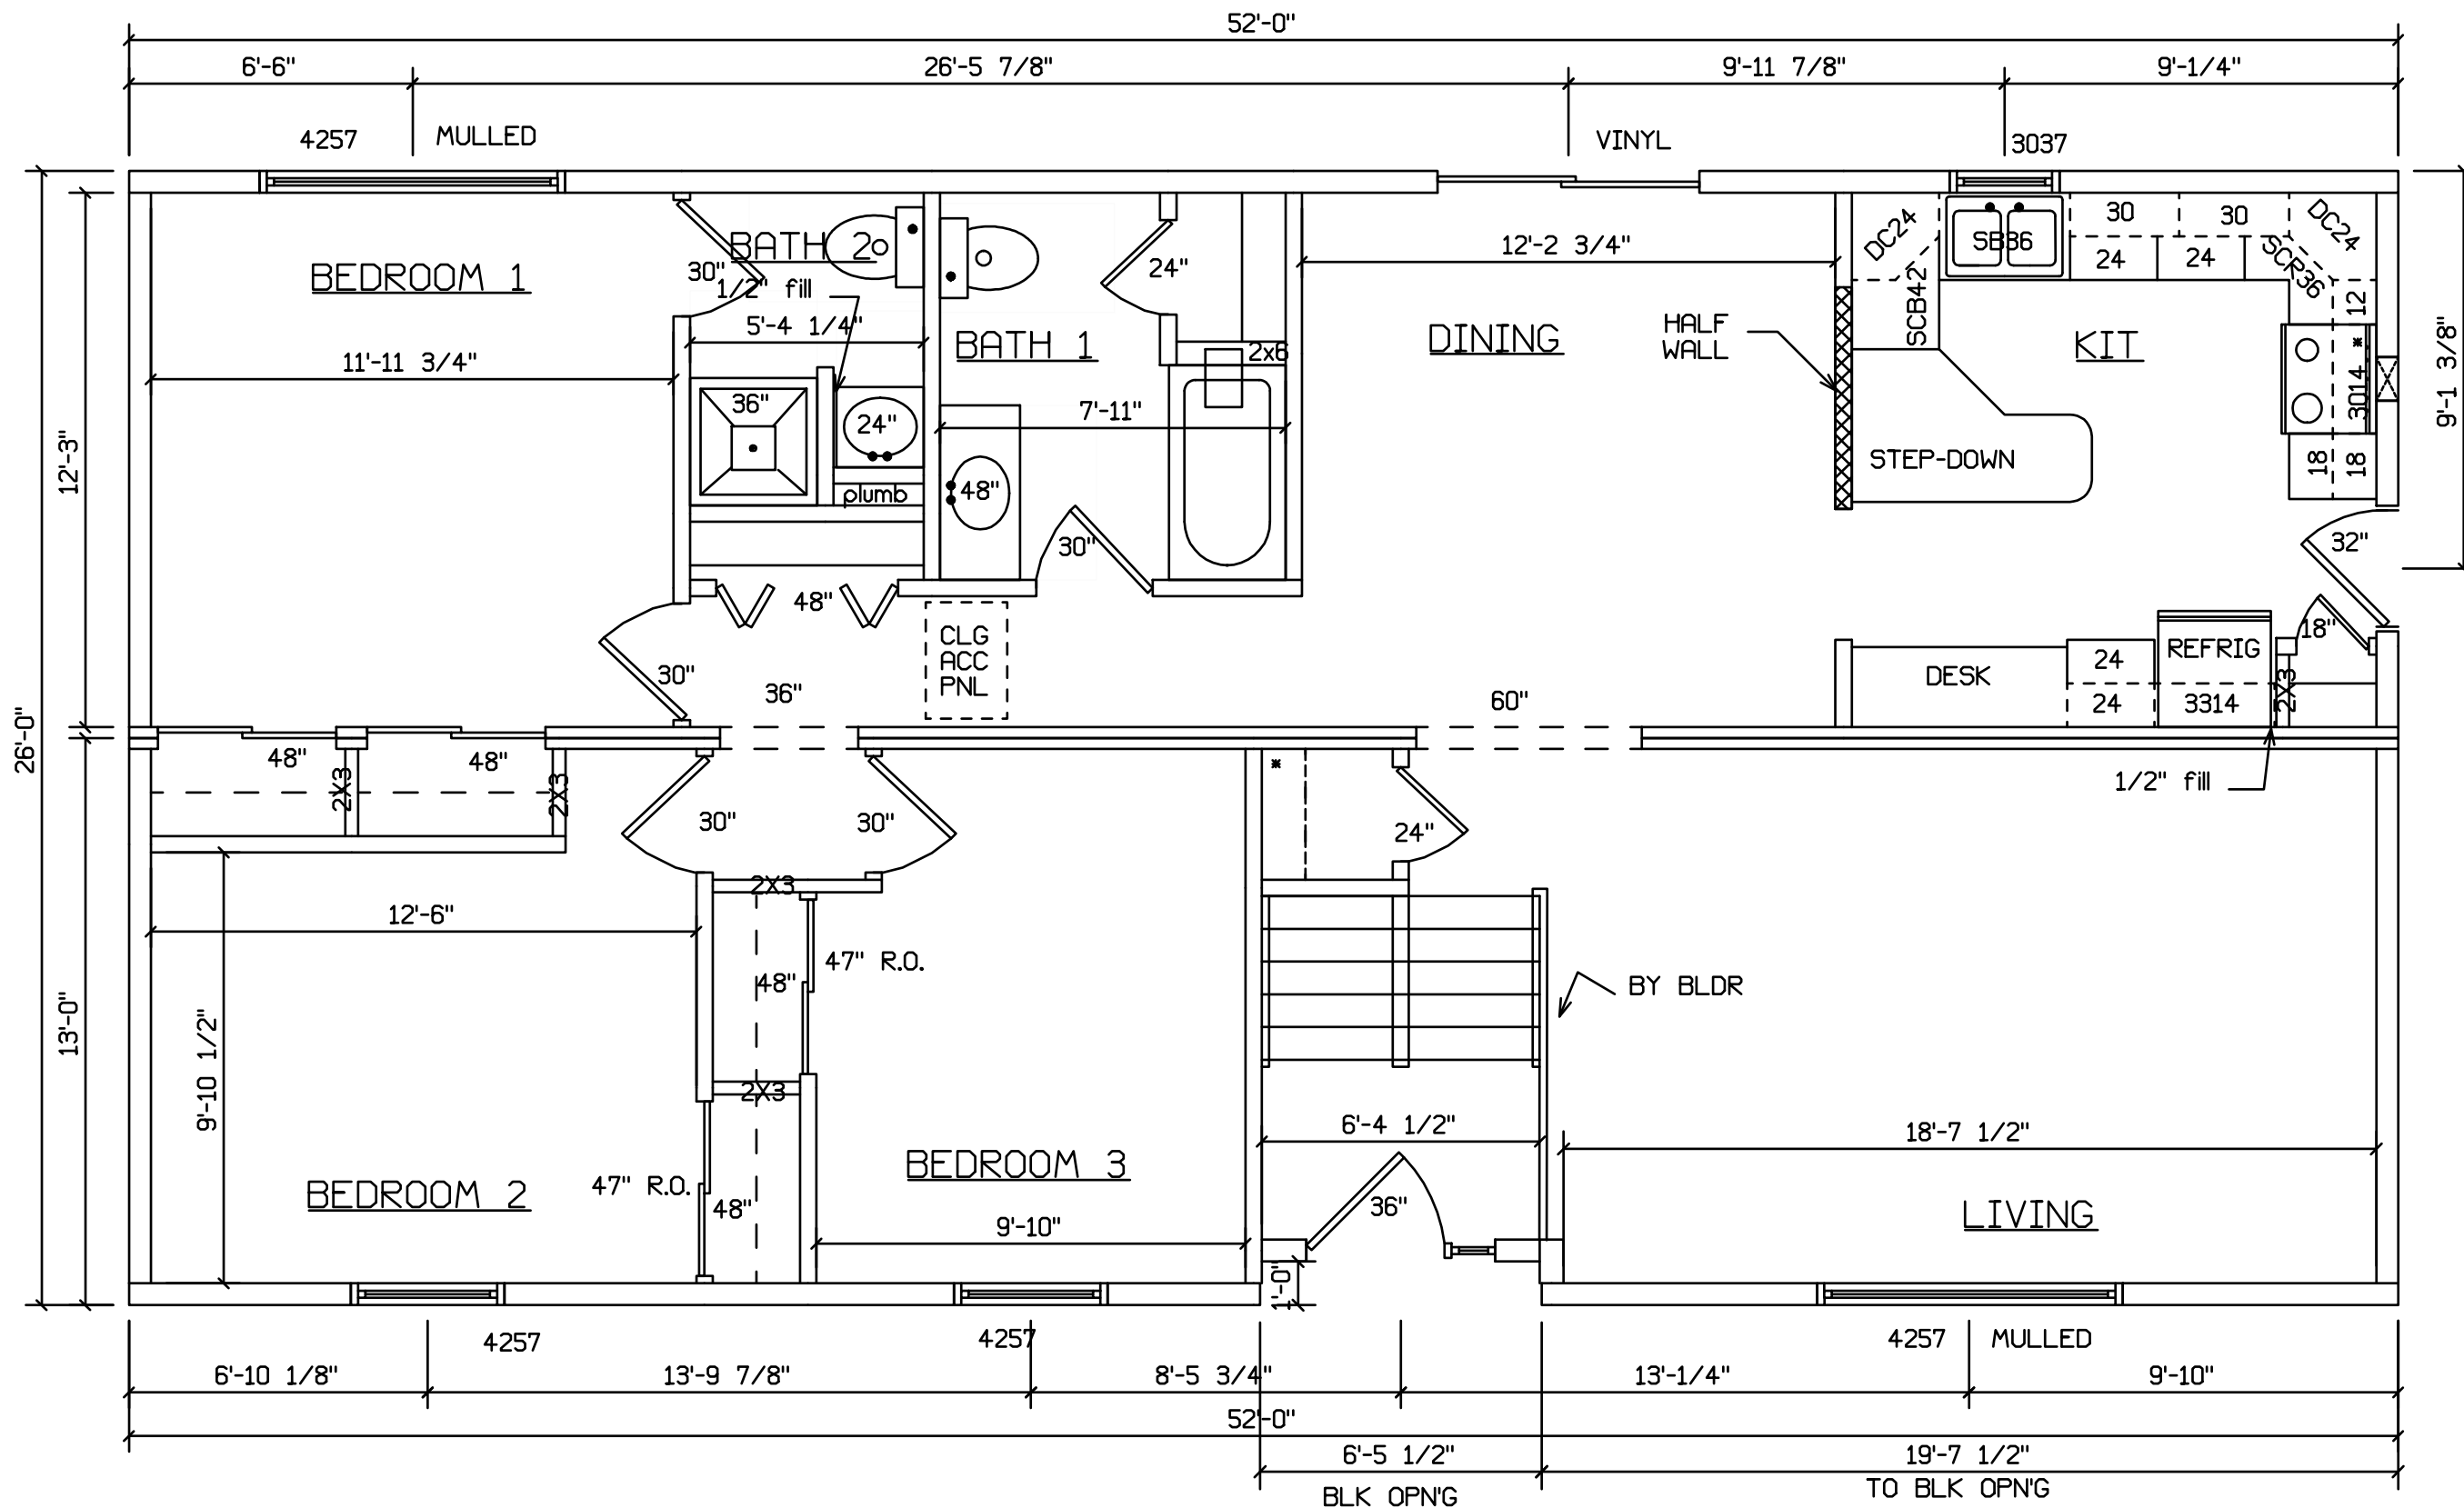


FINISH, WINDOWS, SHUTTERS, AND  
STOOP BY BLDR ON SITE

 HOLD BACK GYPBD 1'-0" PER  
SIDE IN OPEN AREAS  
STAIRS DESIGNED TO 8 1/4" RISE  
MAX., AND 9" TREAD MIN W/ 1 1/8" NOSING

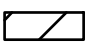

 HOLD BACK GYPBD 1'-0" PER SIDE IN OPEN AREAS  
 STAIRS DESIGNED TO 8 1/4" RISE MAX., AND 9" TREAD MIN W/ 1 1/8" NOSING